


PART OF THE NE 1/4, OF SEC. 15, T.5N., R.1W., S.L.B. & M.
SHADOW RIDGE SUBDIVISION NO. 4

IN OGDEN CITY
SCALE 1" = 50'

TAXING UNIT: 25

SEE PAGE 12

(1' HOLDING STRIP TO OGDEN CITY
VACATED: ORDER NO 2004-4
E#2100271)

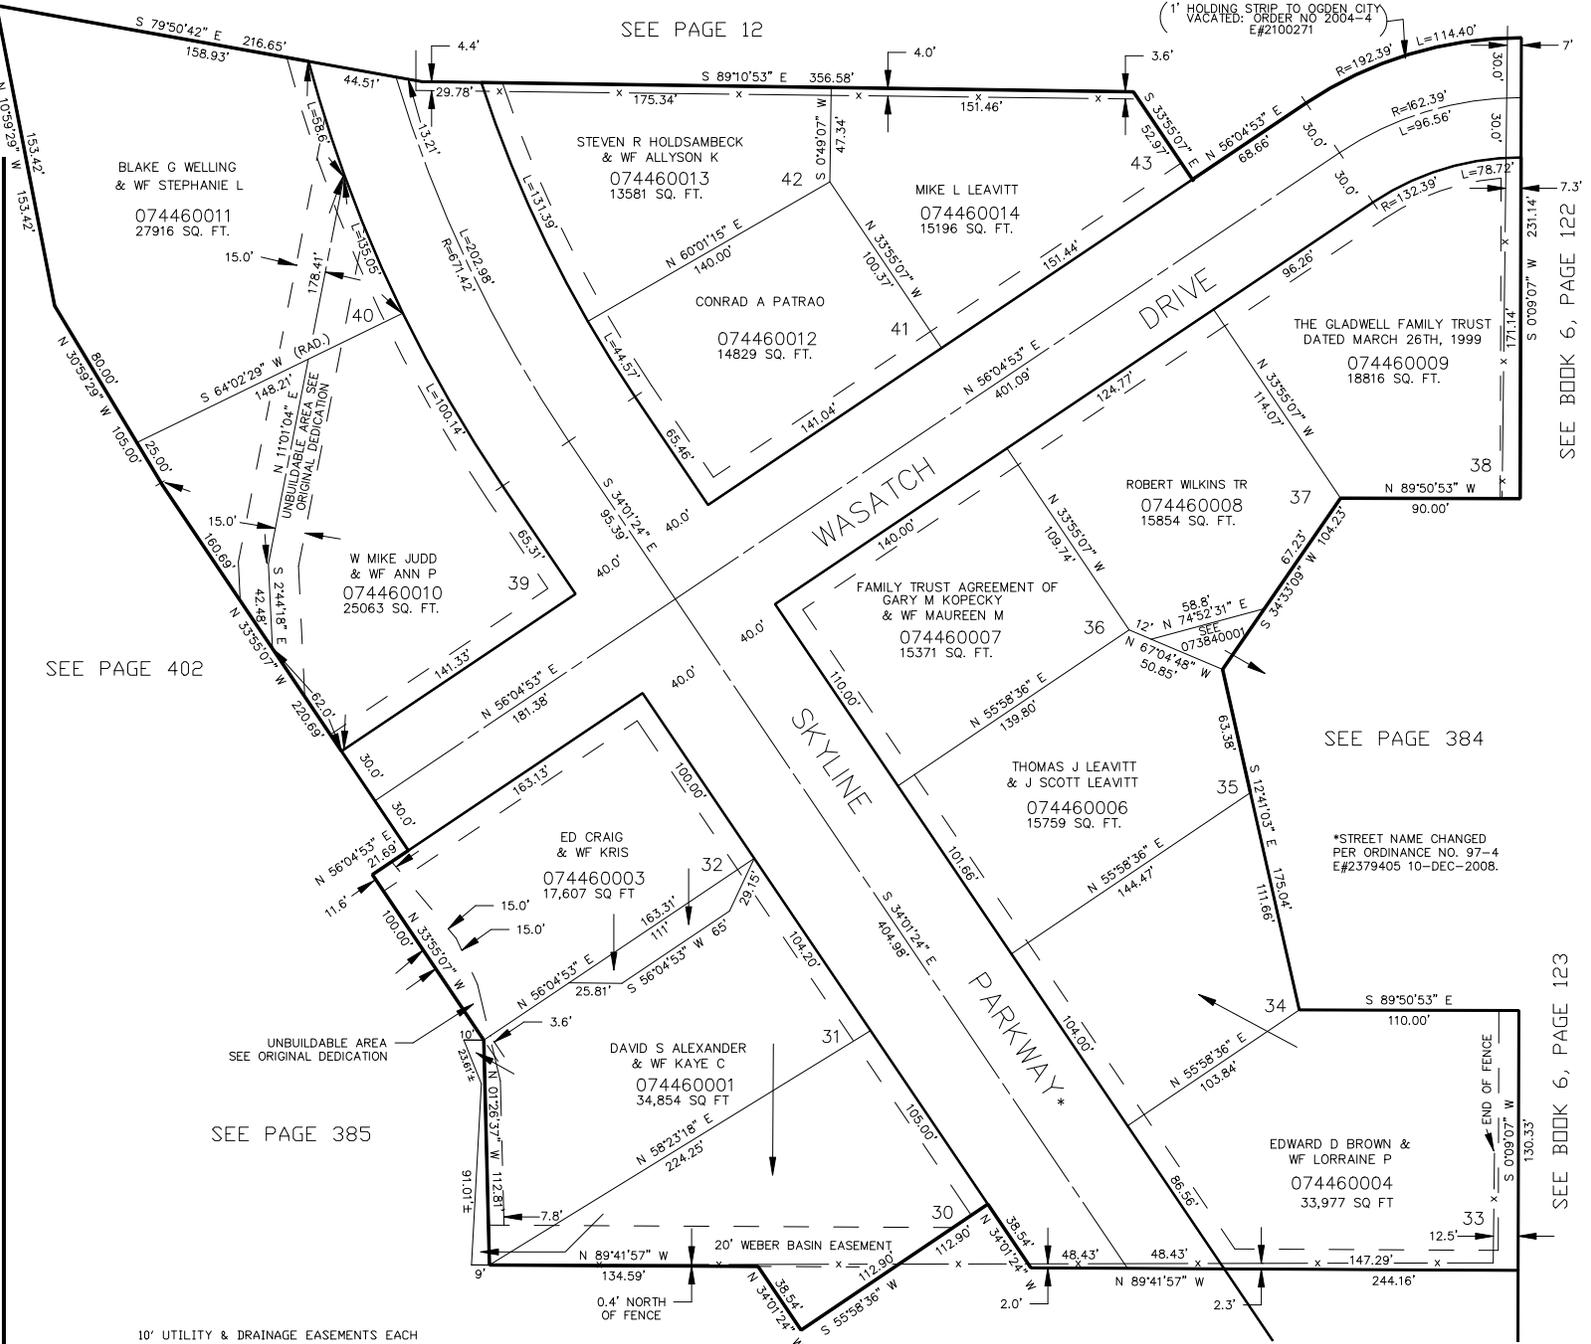

SEE PAGE 402

SEE PAGE 385

SEE PAGE 412

SEE PAGE 500

FOR COMPLETE ENG DATA SEE ORIGINAL DEDICATION PLAT IN BOOK 37, PAGE 32 OF RECORDS.

SEE BOOK 6, PAGE 122

SEE BOOK 6, PAGE 123

SEE PAGE 384

*STREET NAME CHANGED PER ORDINANCE NO. 97-4 E#2379405 10-DEC-2008.