

PART OF THE N.W. 1/4, SEC. 22, T.5N., R.1W., S.L.B. & M.

447

OVERLOOK POINTE SUBDIVISION

LOTS 1-16

IN SOUTH OGDEN CITY

SCALE 1" = 50'


TAXING UNIT: 50

UNLESS OTHERWISE SHOWN ALL LOTS OWNED BY: LANDSTAR DEV. L.L.C.

SEE PAGE 110

SEE PAGE 448

SEE PAGE 85

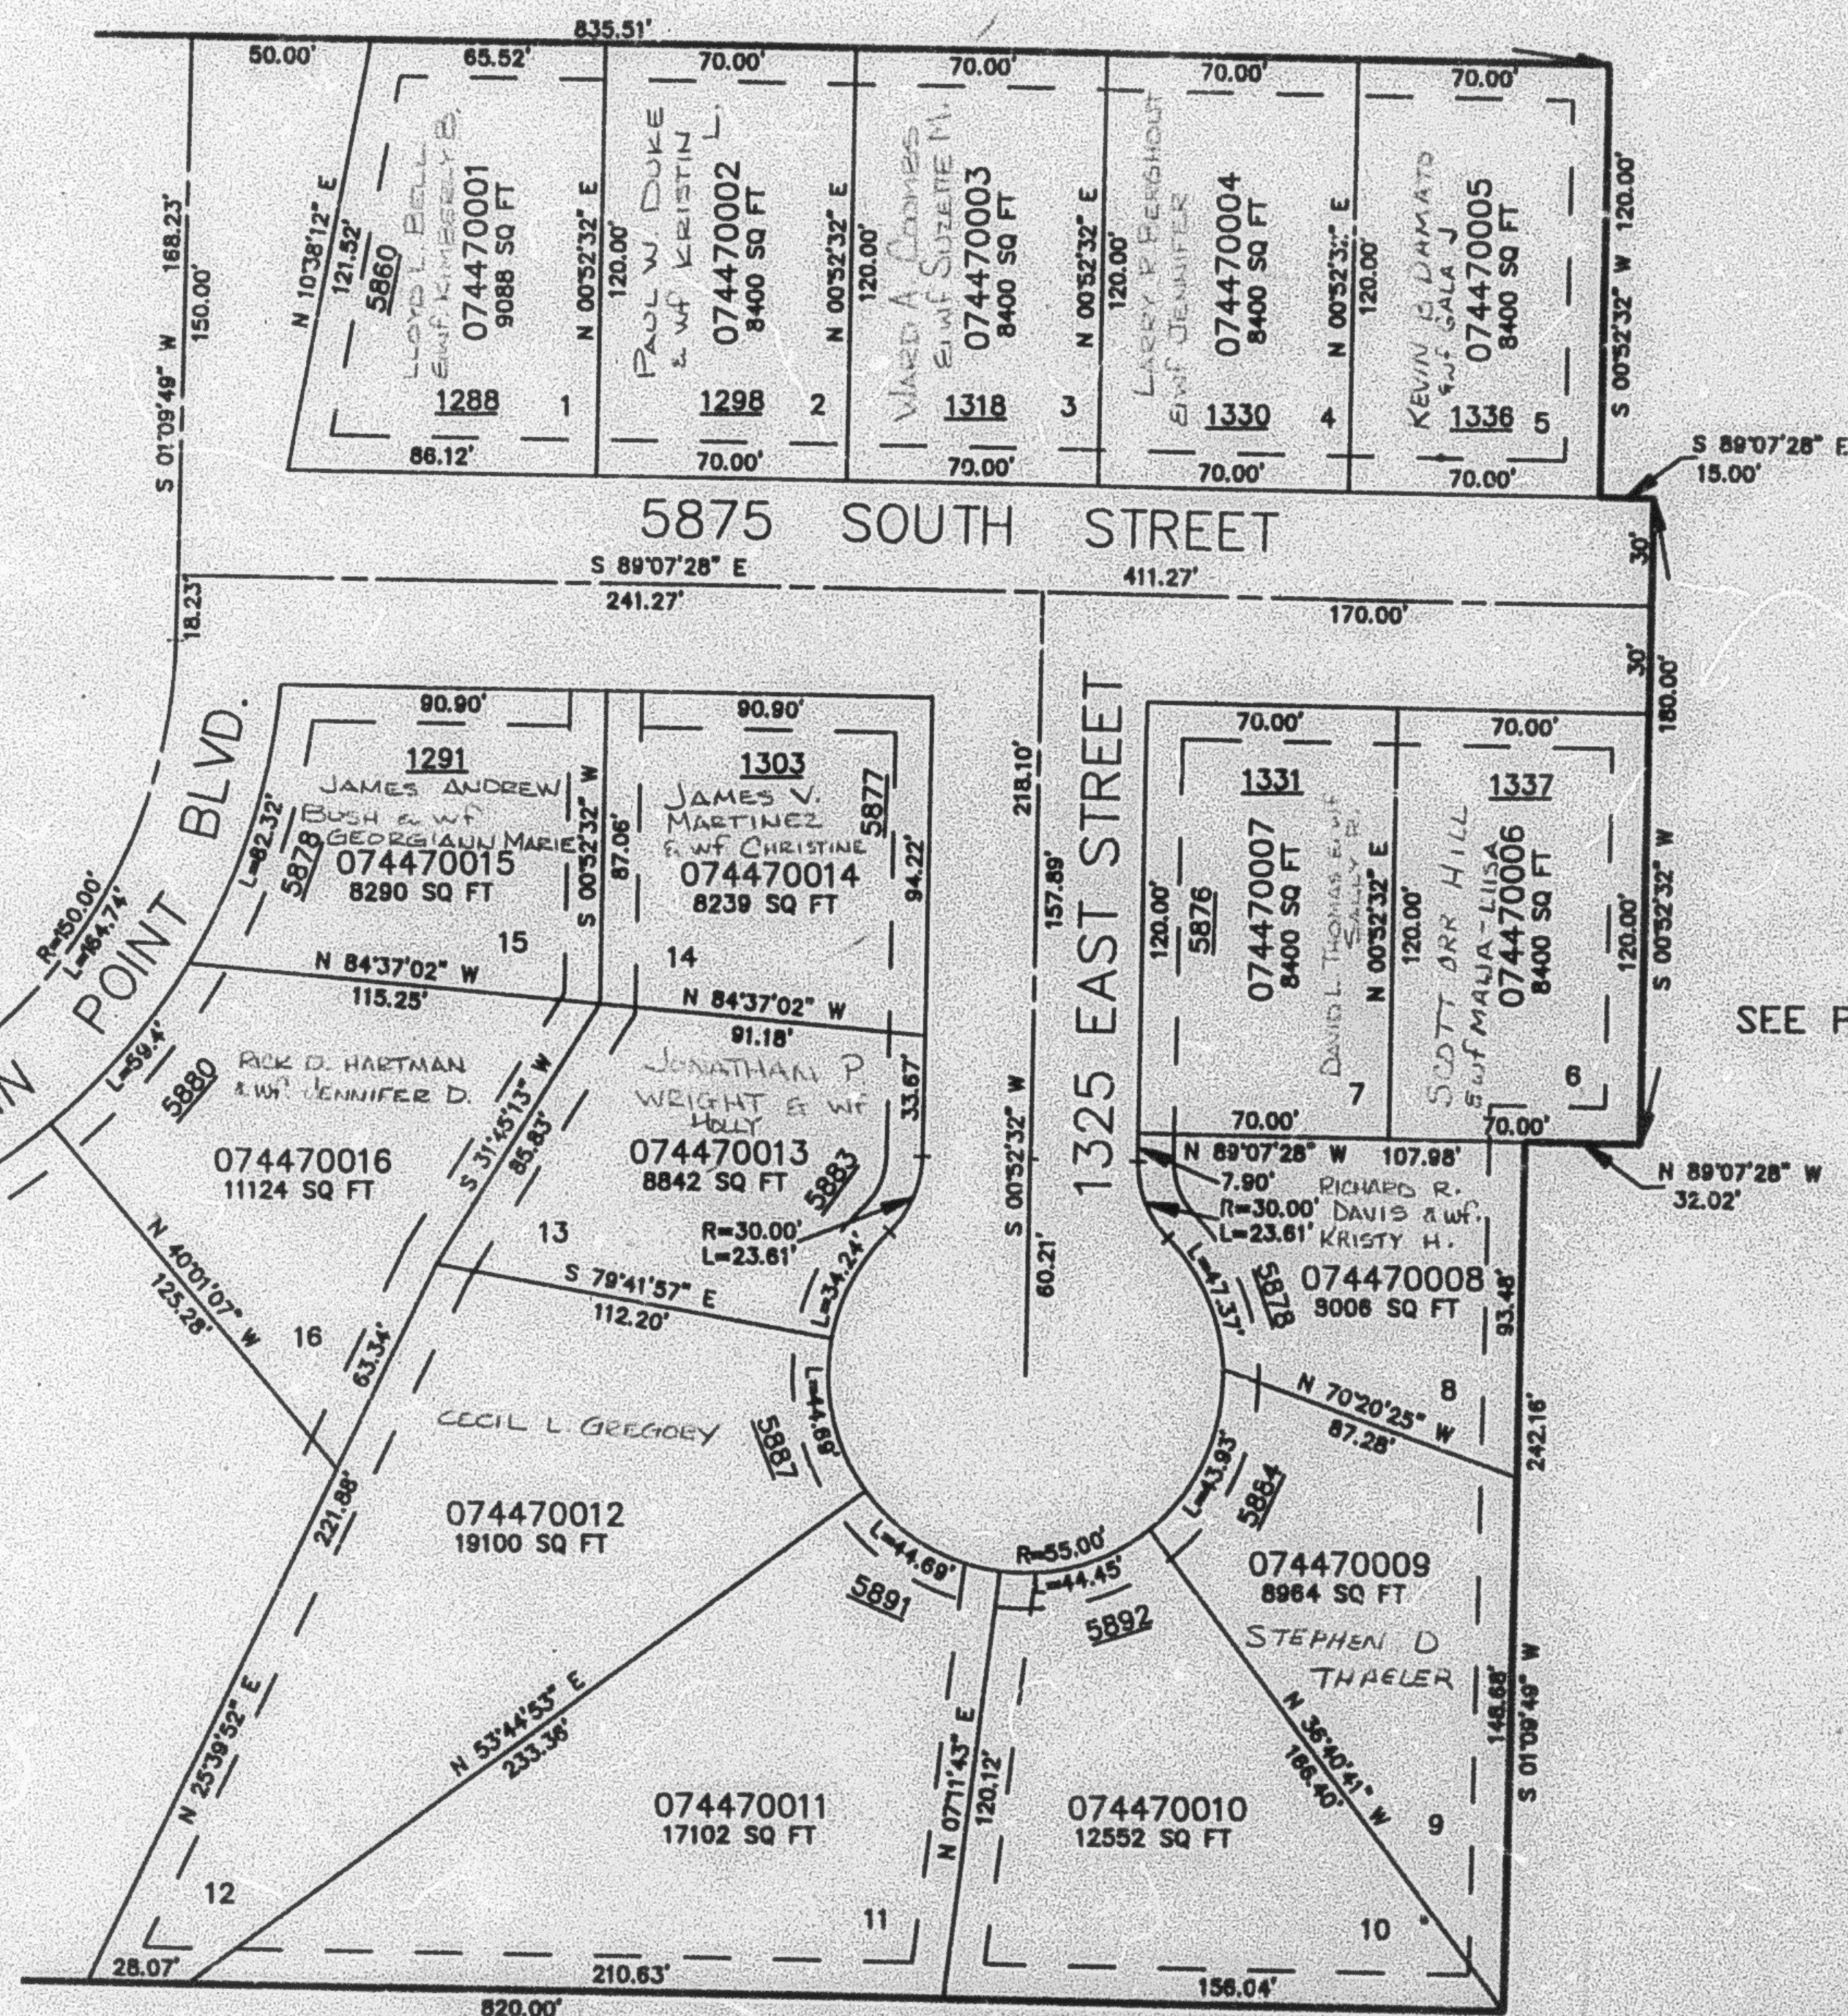

SEE PAGE 85

10' UTILITY & DRAINAGE EASEMENTS EACH SIDE OF PROPERTY LINES AS INDICATED BY DASHED LINES EXCEPT AS OTHERWISE SHOWN

FOR COMPLETE ENG DATA SEE ORIGINAL DEDICATION PLAT IN BOOK 37, PAGE 58 OF RECORDS.