

PART OF THE N.W. 1/4, SEC. 22, T.5N., R.1W., S.L.B. & M.

OVERLOOK POINTE SUBDIVISION

LOTS 1-16

IN SOUTH OGDEN CITY

SCALE 1" = 50'


TAXING UNIT: 50

UNLESS OTHERWISE SHOWN, ALL LOTS OWNED BY: LANDSTAR DEV. L.L.C.

SEE PAGE 110

SEE PAGE 448

SEE PAGE 85

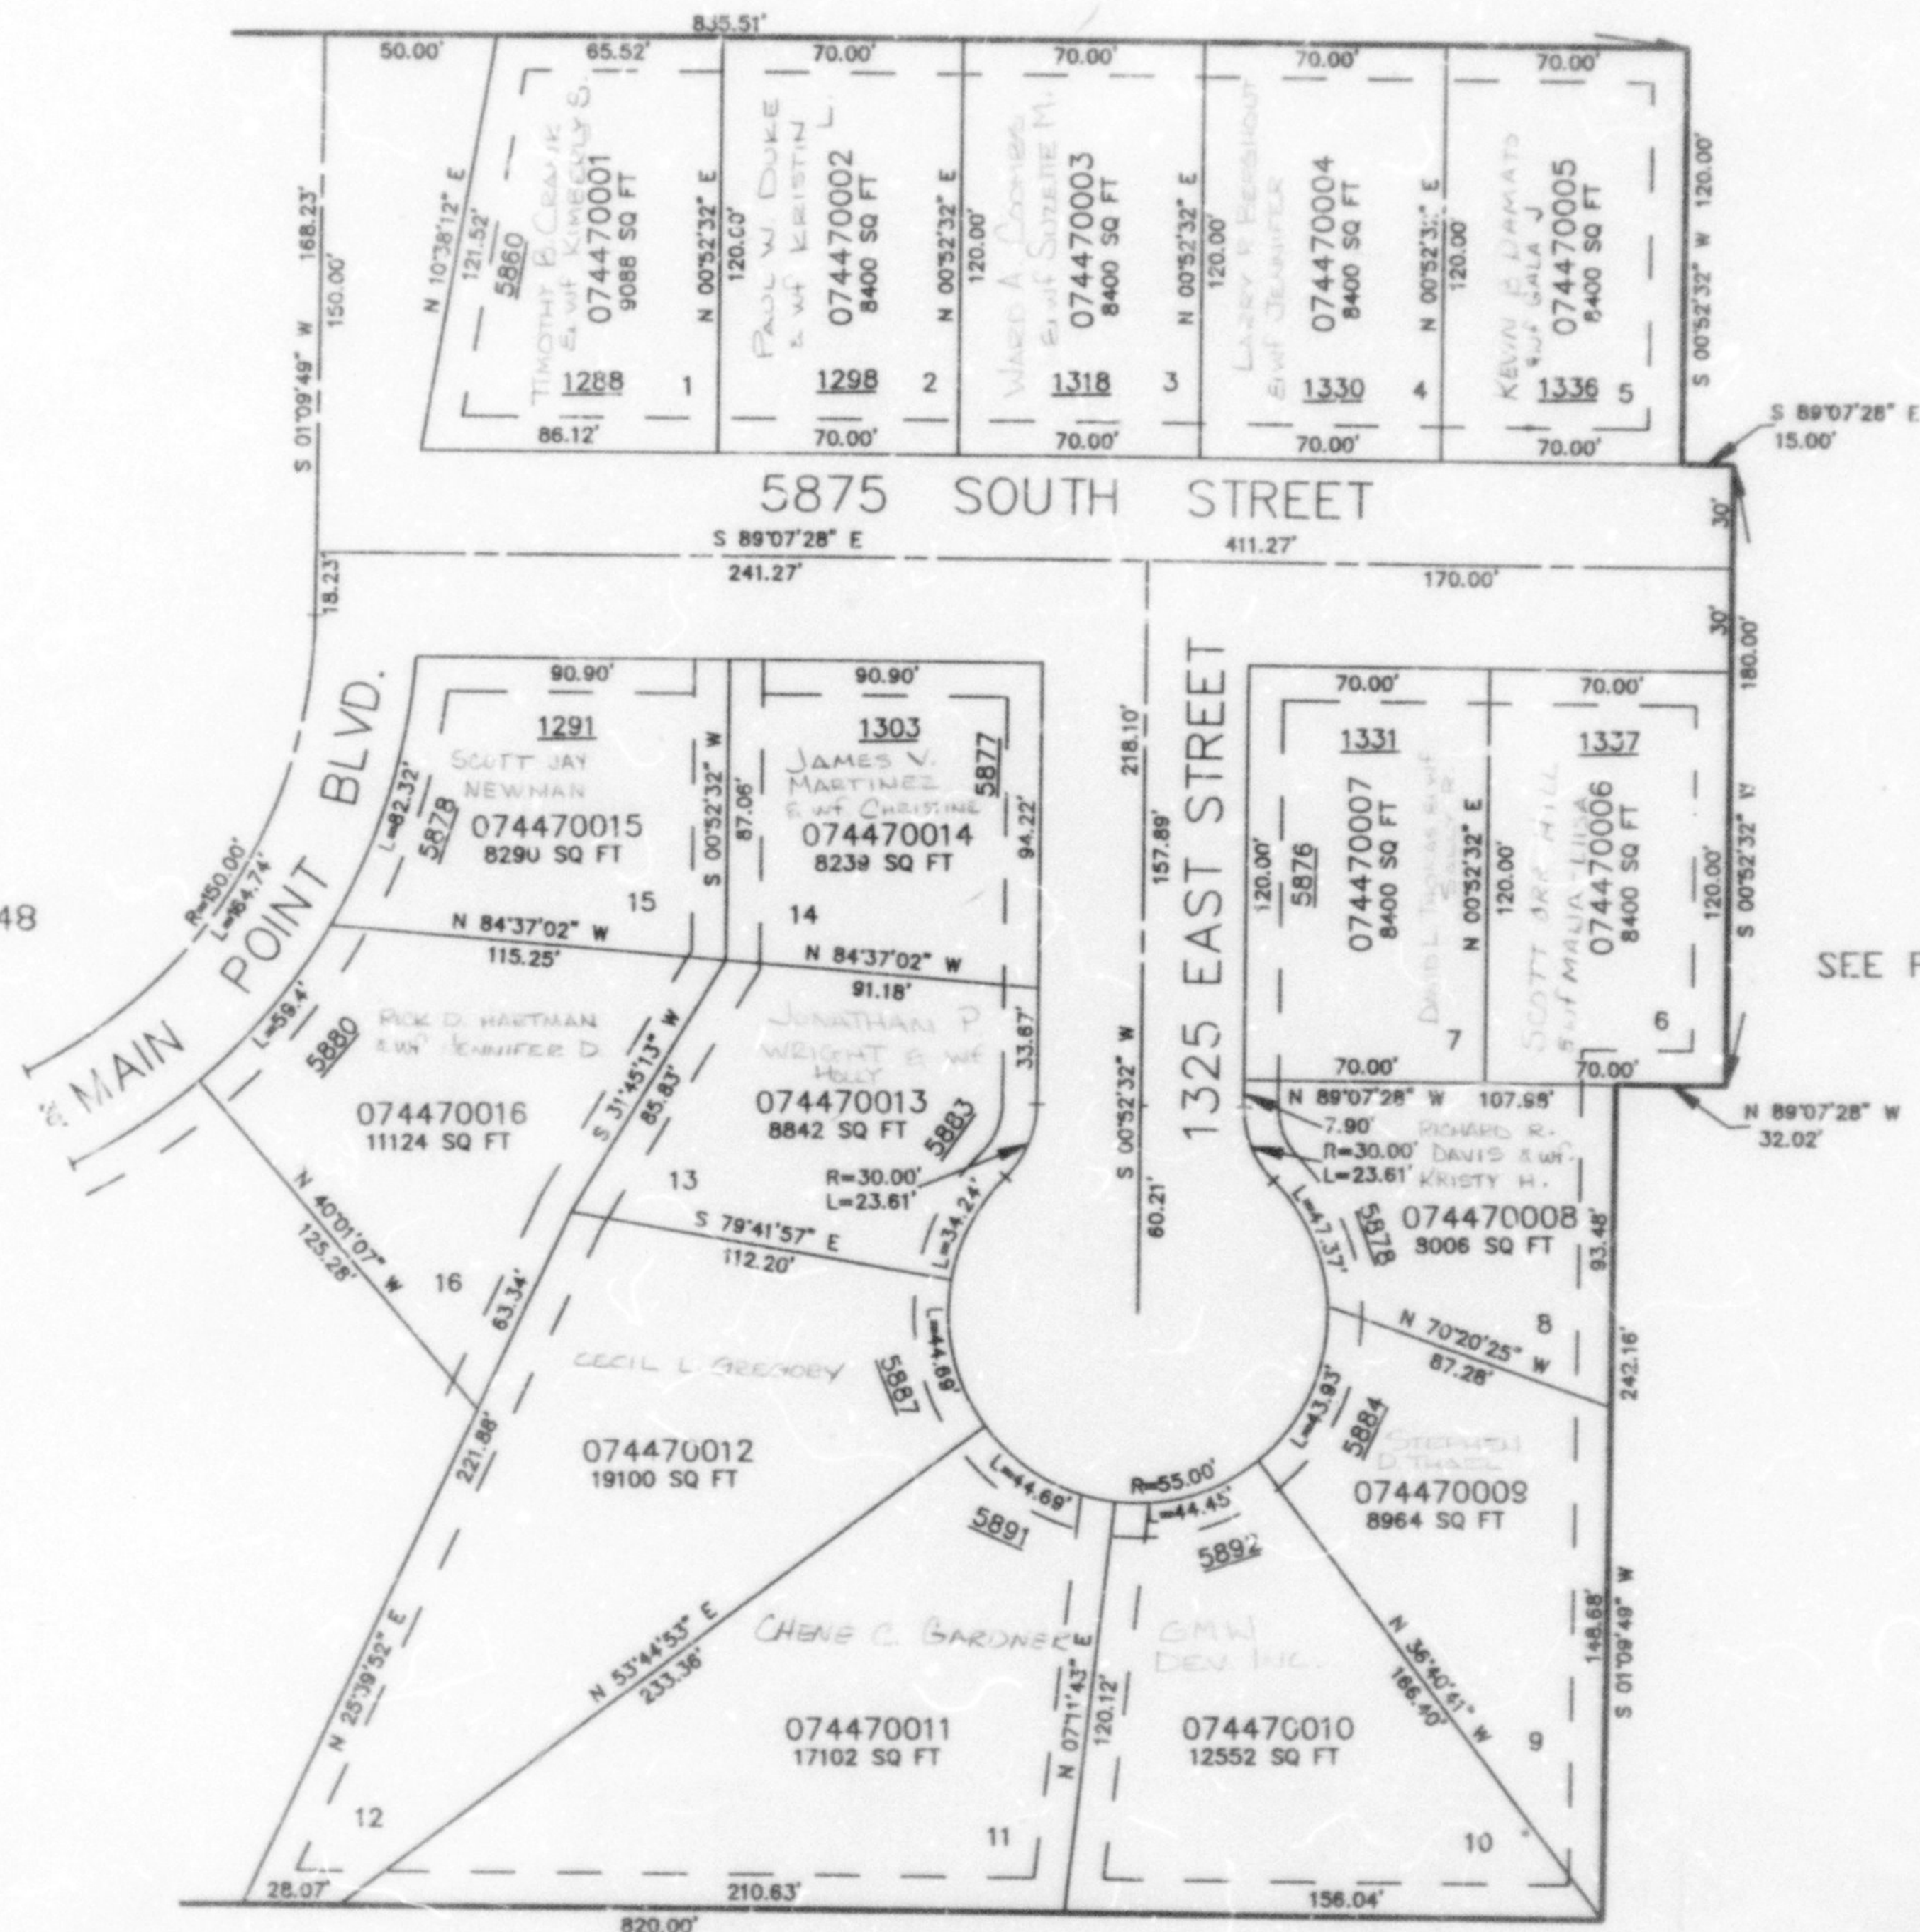

SEE PAGE 85

10' UTILITY & DRAINAGE CASEMENTS EACH
SIDE OF PROPERTY LINES AS INDICATED
BY DASHED LINES EXCEPT AS OTHERWISE
SHOWN.

FOR COMPLETE ENG DATA SEE
ORIGINAL DEDICATION PLAT IN
BOOK 37, PAGE 58 OF RECORDS.