

PART OF THE N.W. 1/4, SEC. 22, T.5N., R.1W., S.L.B. & M.

448

OVERLOOK POINTE SUBDIVISION

LOTS 17-30

IN SOUTH OGDEN CITY

SCALE 1" = 50'


TAXING UNIT: 50

UNLESS OTHERWISE SHOWN ALL LOTS OWNED BY:
LANDSTAR DEV. L.L.C.

SEE PAGE 111

SEE PAGE 80

SEE PAGE 447

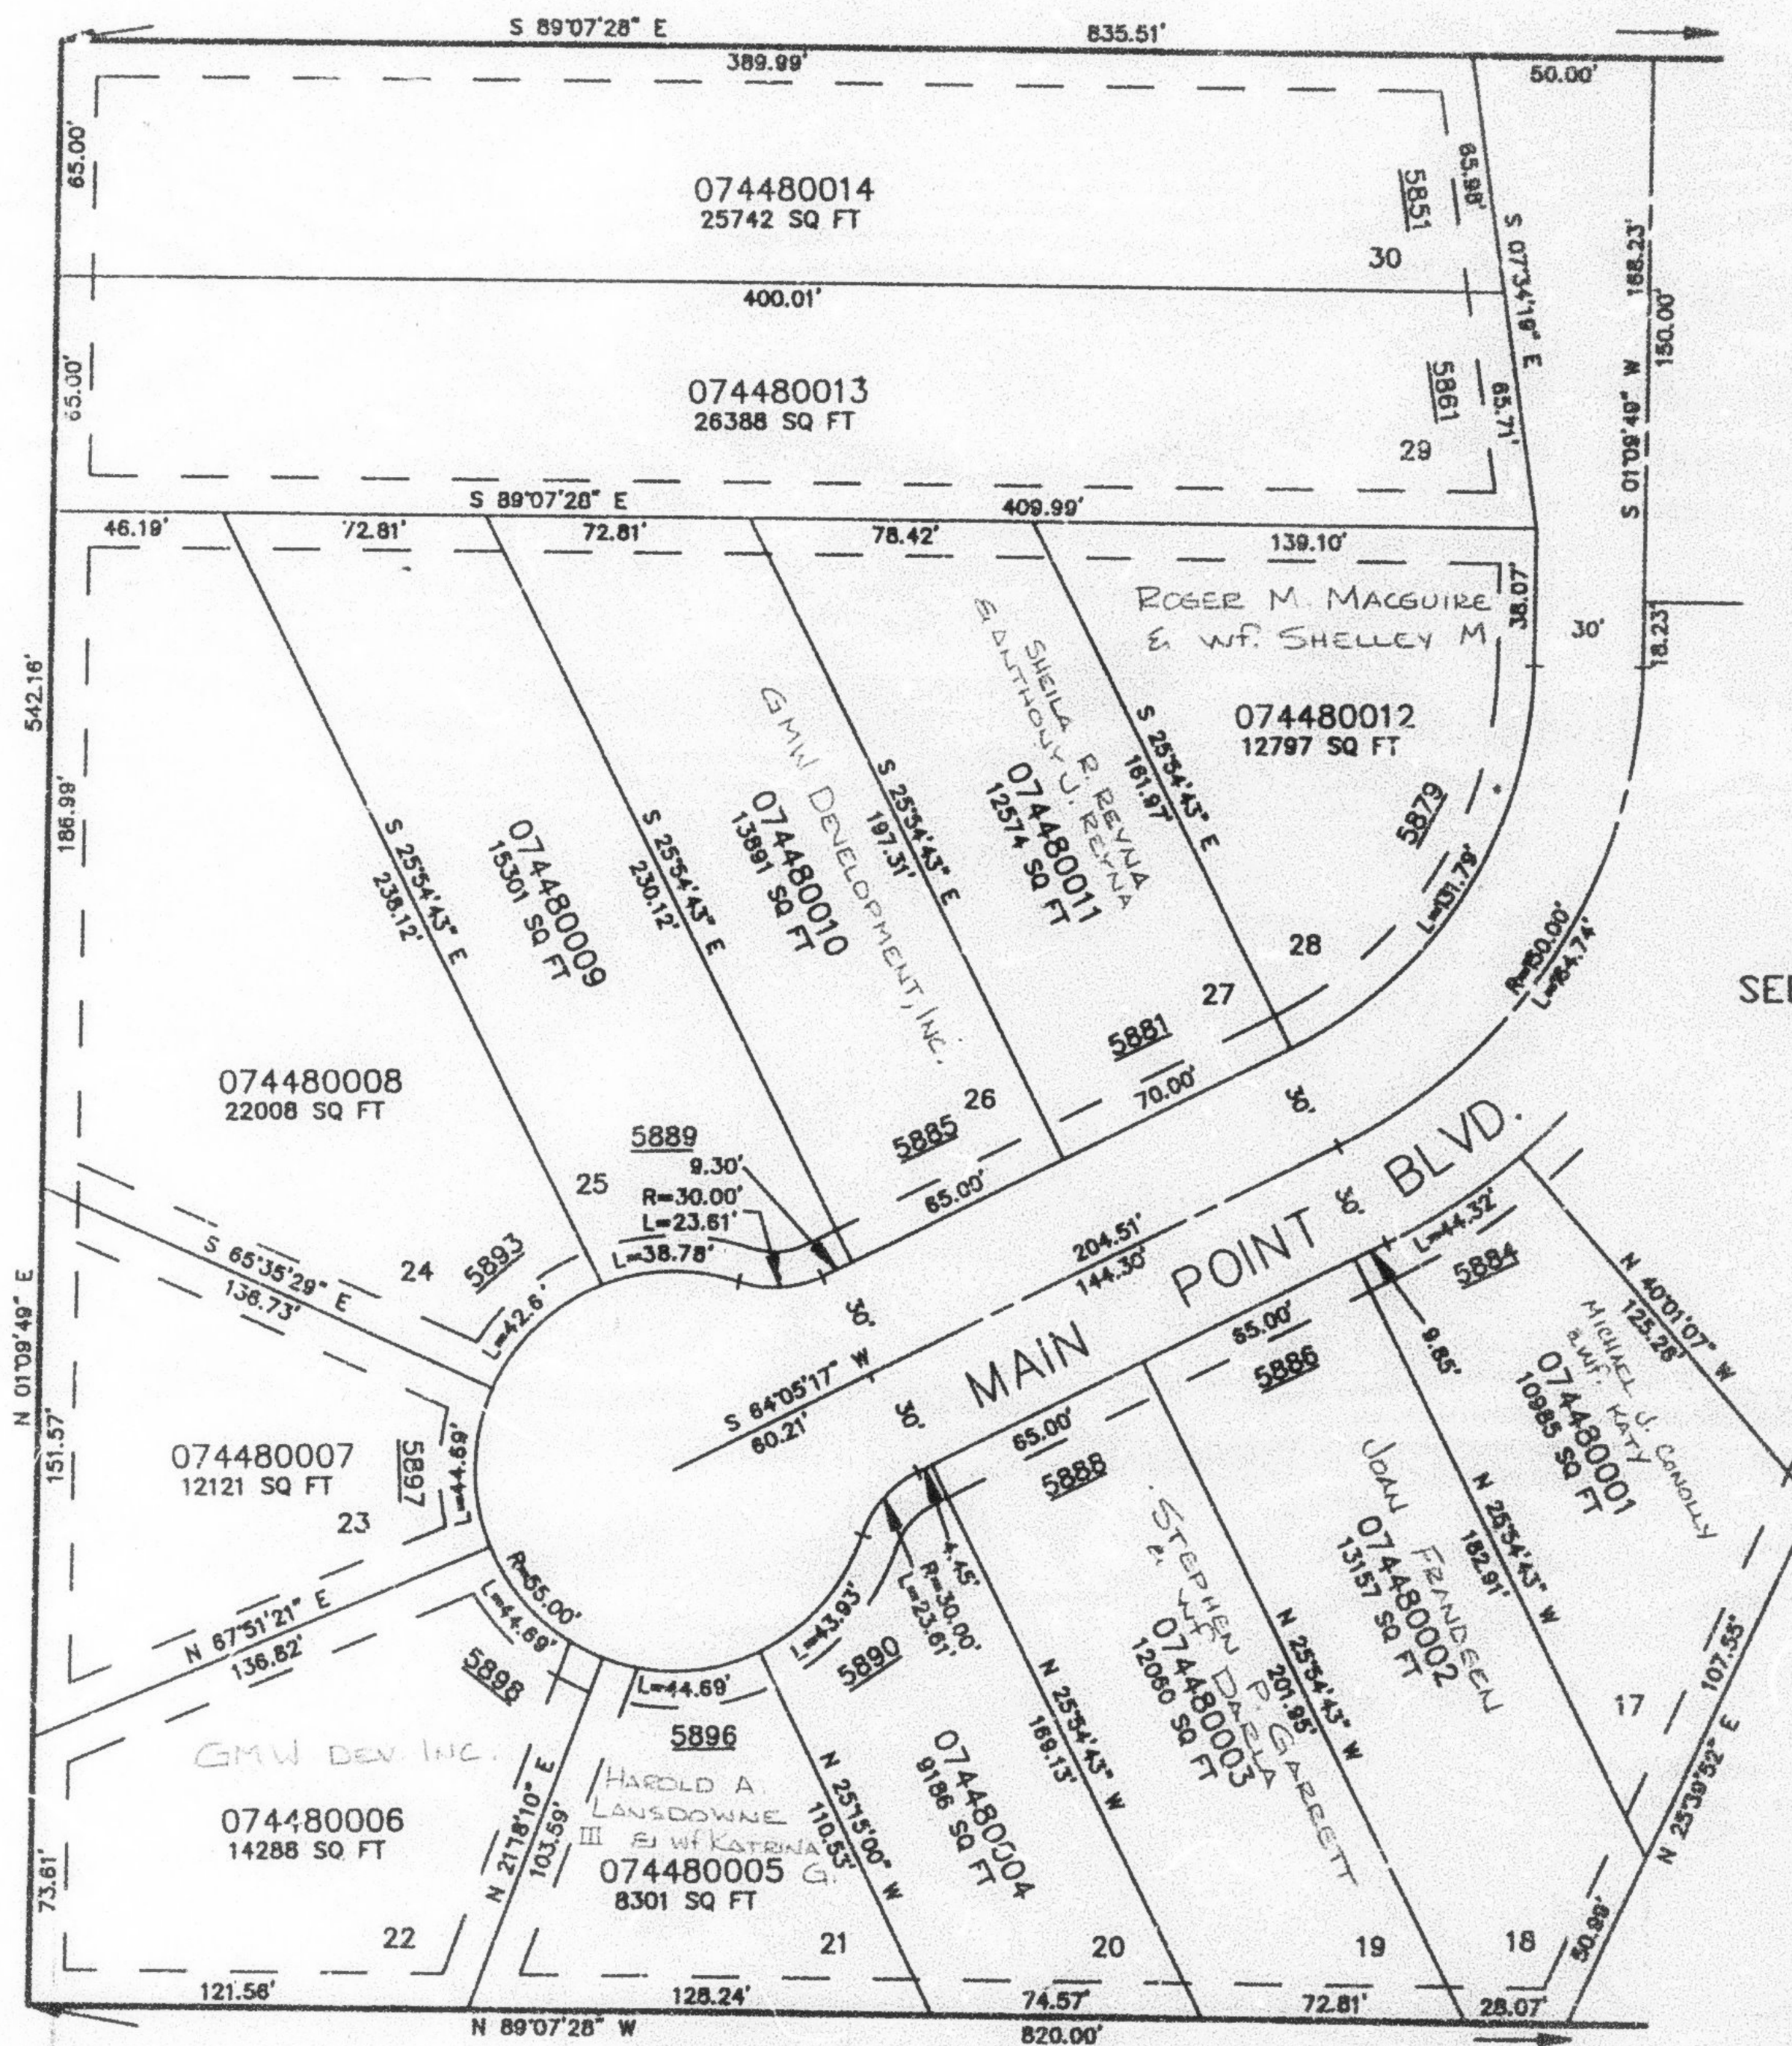

10' UTILITY & DRAINAGE EASEMENTS EACH
SIDE OF PROPERTY LINES AS INDICATED
BY DASHED LINES EXCEPT AS OTHERWISE
SHOWN.

SEE PAGE 85

FOR COMPLETE ENG DATA SEE
ORIGINAL DEDICATION PLAT IN
BOOK 37, PAGE 58 OF RECORDS.