

PART OF THE N.W. 1/4, SEC. 22, T.5N., R.1W., S.L.B. & M.

448

# OVERLOOK POINTE SUBDIVISION

LOTS 17-30


IN SOUTH OGDEN CITY

SCALE 1" = 50'

TAXING UNIT: 50

UNLESS OTHERWISE SHOWN ALL LOTS OWNED BY:  
LANDSTAR DEV. L.L.C.

SEE PAGE 111

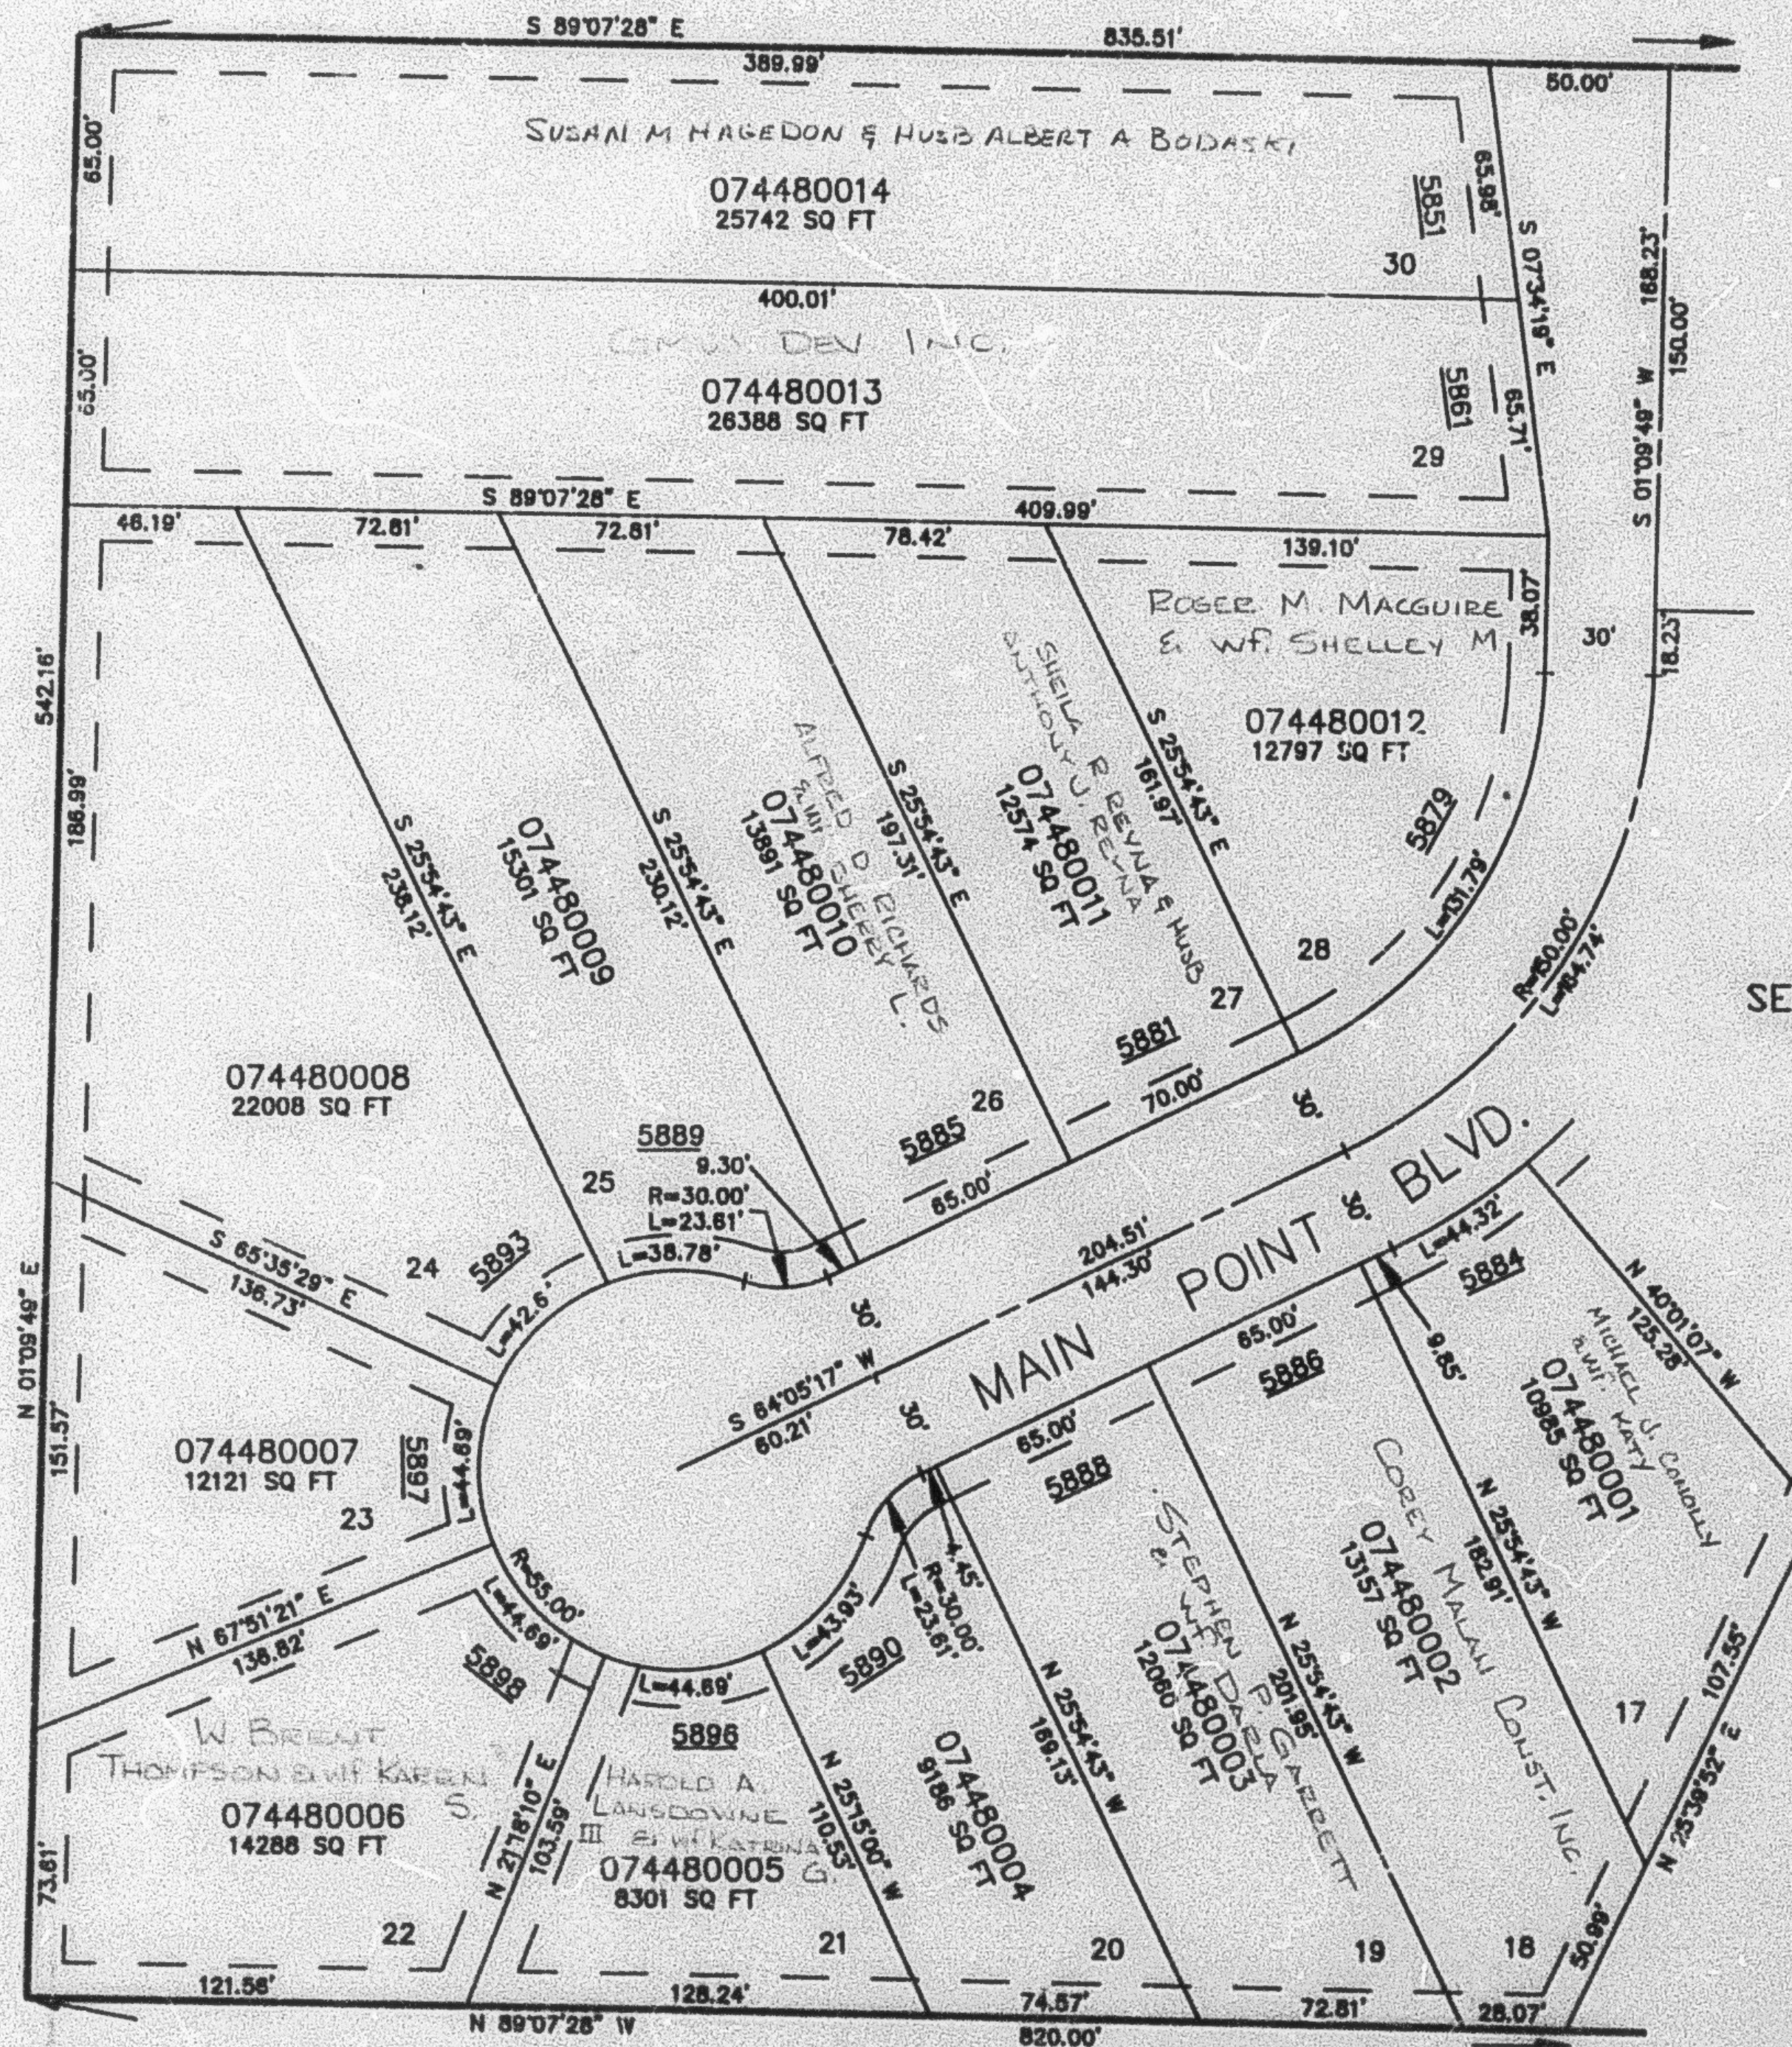

SEE PAGE 80

SEE PAGE 447

10' UTILITY & DRAINAGE EASEMENTS EACH  
SIDE OF PROPERTY LINES AS INDICATED  
BY DASHED LINES EXCEPT AS OTHERWISE  
SHOWN.

SEE PAGE 85

FOR COMPLETE ENG DATA SEE  
ORIGINAL DEDICATION PLAT IN  
BOOK 37, PAGE 58 OF RECORDS.