

PART OF THE N.E. 1/4, SEC. 21, T.5N., R.1W., S.L.B. & M.

450

# CHIMNEY HILL RIDGE PHASE VI


P.R.U.D.

IN SOUTH OGDEN CITY

SCALE 1" = 40'

TAXING UNIT: 27

UNLESS OTHERWISE SHOWN ALL LOTS  
OWNED BY: STEVEN D. BAILEY, INC.

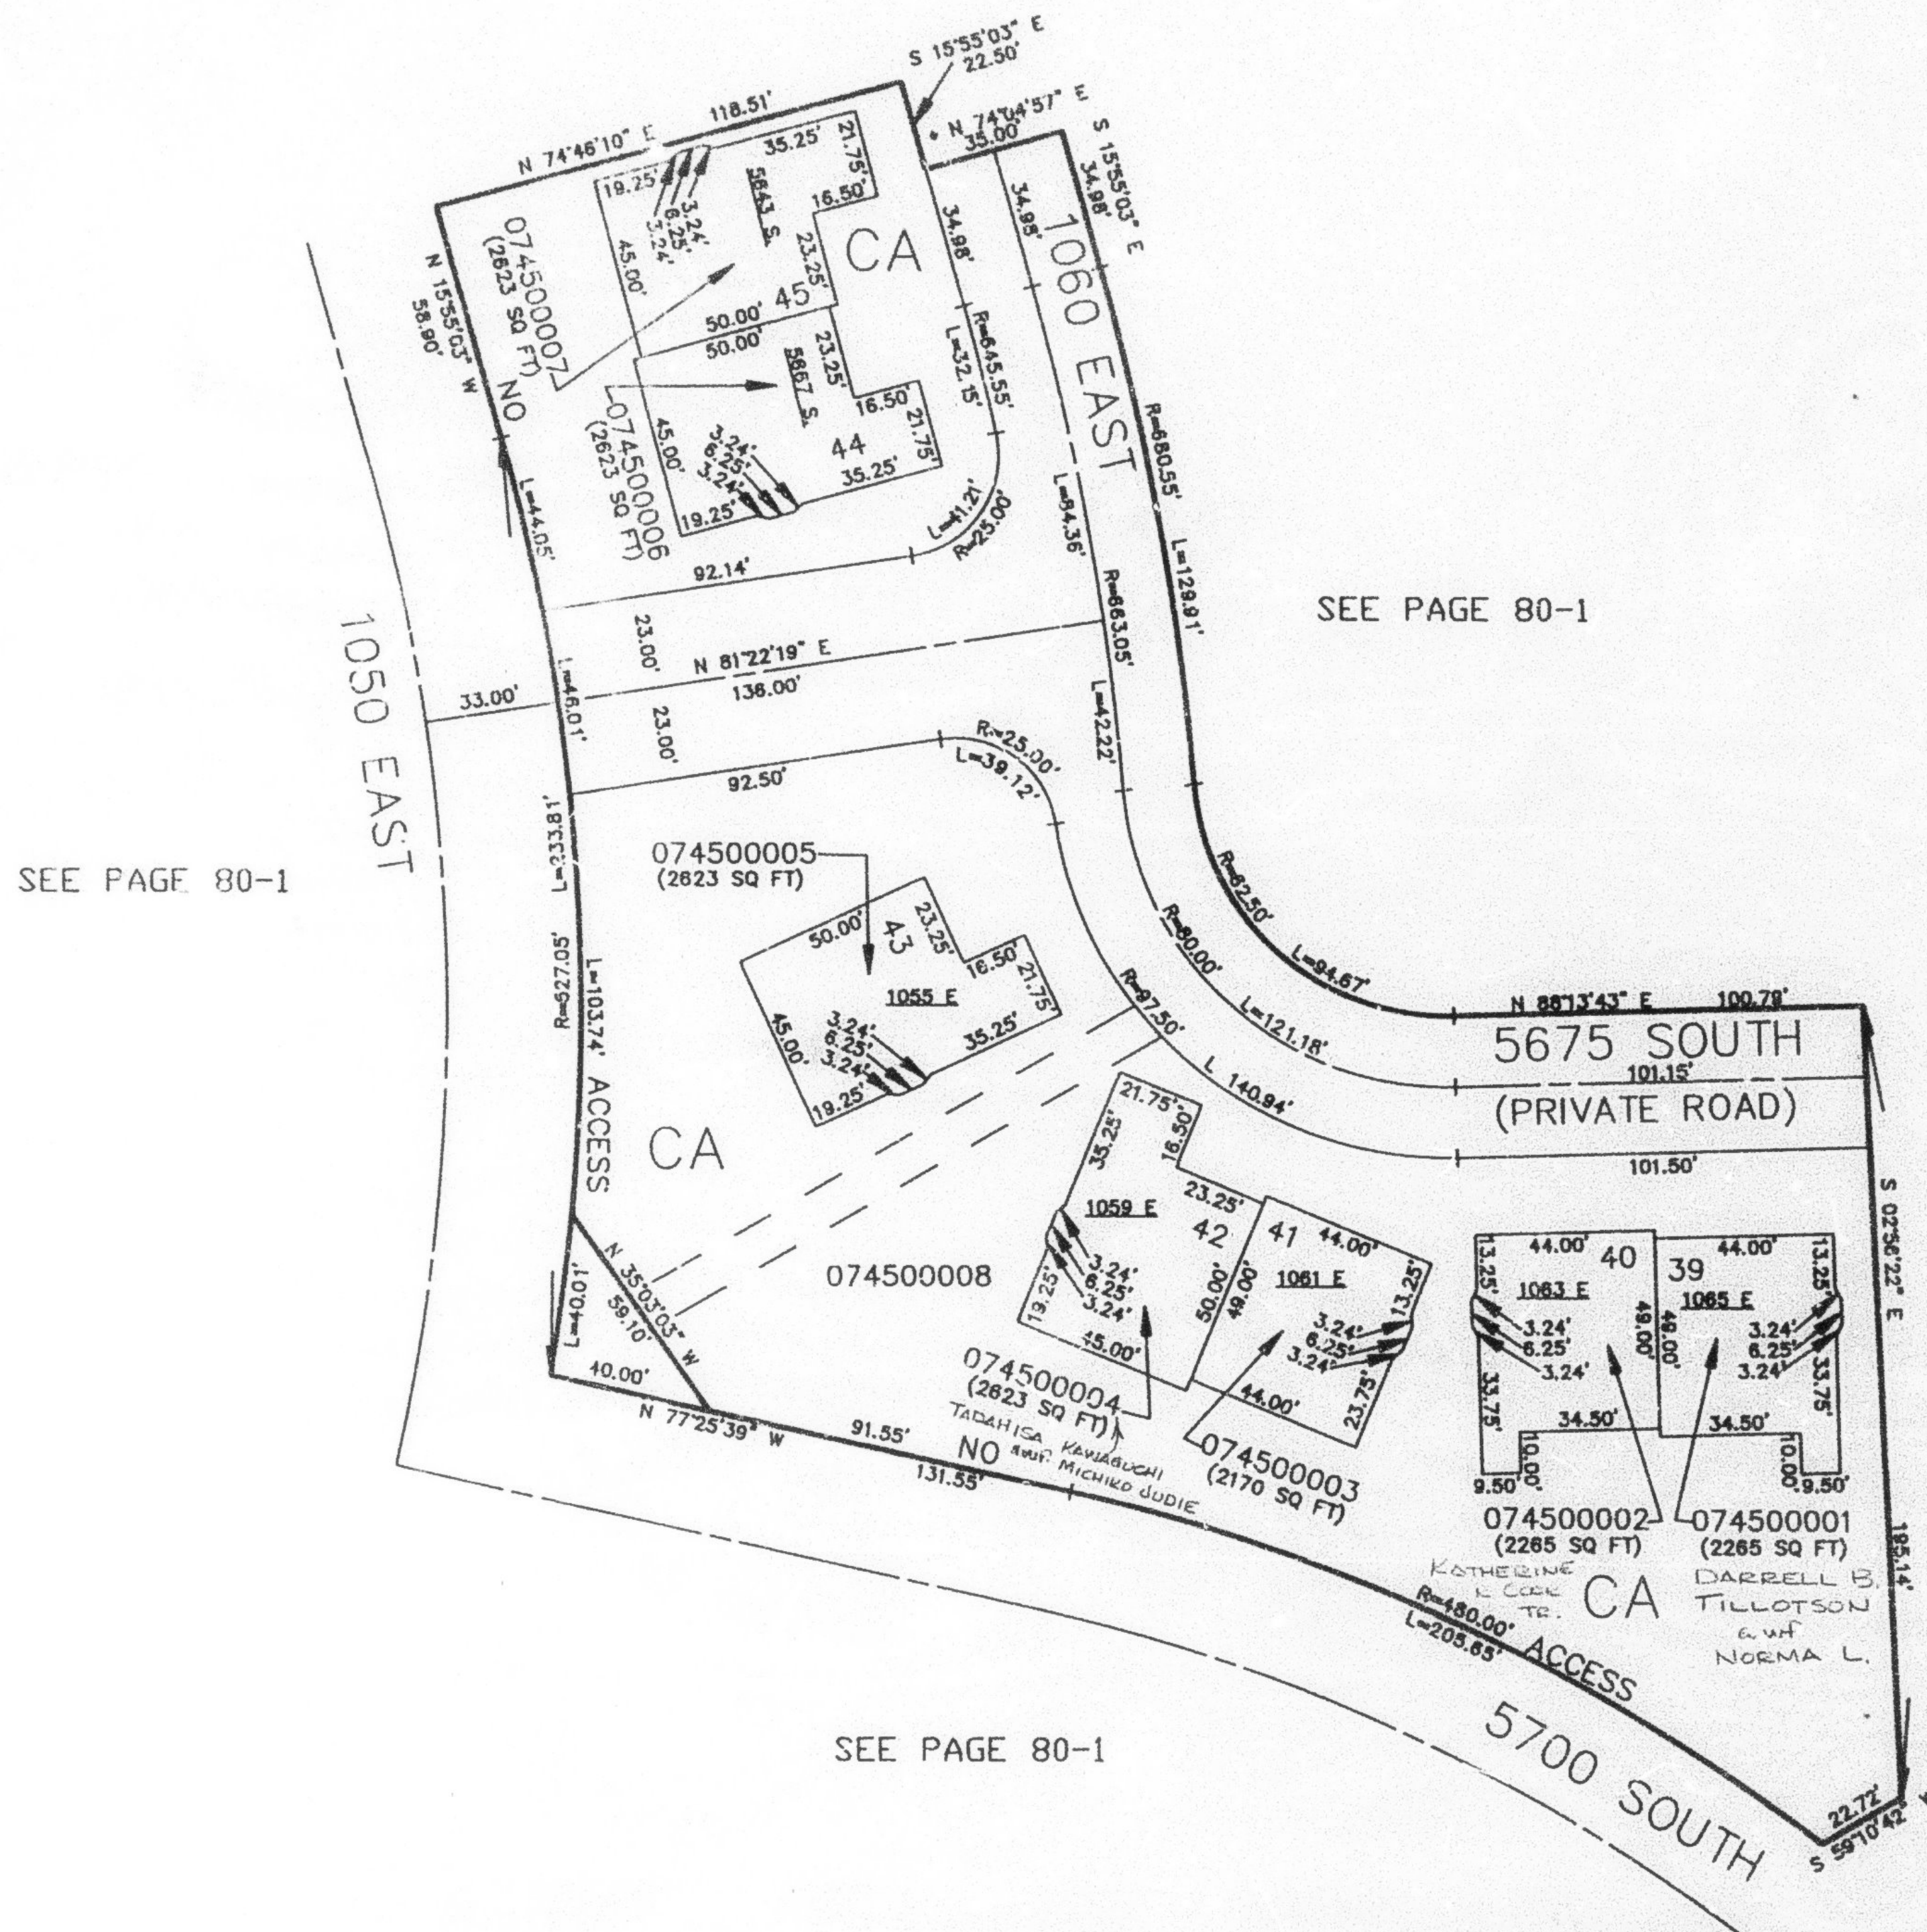

10' UTILITY & DRAINAGE EASEMENTS AS SHOWN  
BY DASHED LINES.

CORRECTION AFFIDAVIT  
23-MAY-94 BOOK 1716 PAGE 2783

FOR COMPLETE ENG DATA SEE  
ORIGINAL DEDICATION PLAT IN  
BOOK 37, PAGE 95 OF RECORDS.