


PART OF THE N.E. 1/4, SEC. 21, T.5N., R.1W., S.L.B. & M.
CHIMNEY HILL RIDGE PHASE VI
P.R.U.D.

TAXING UNIT: 27

IN SOUTH OGDEN CITY

SCALE 1" = 40'

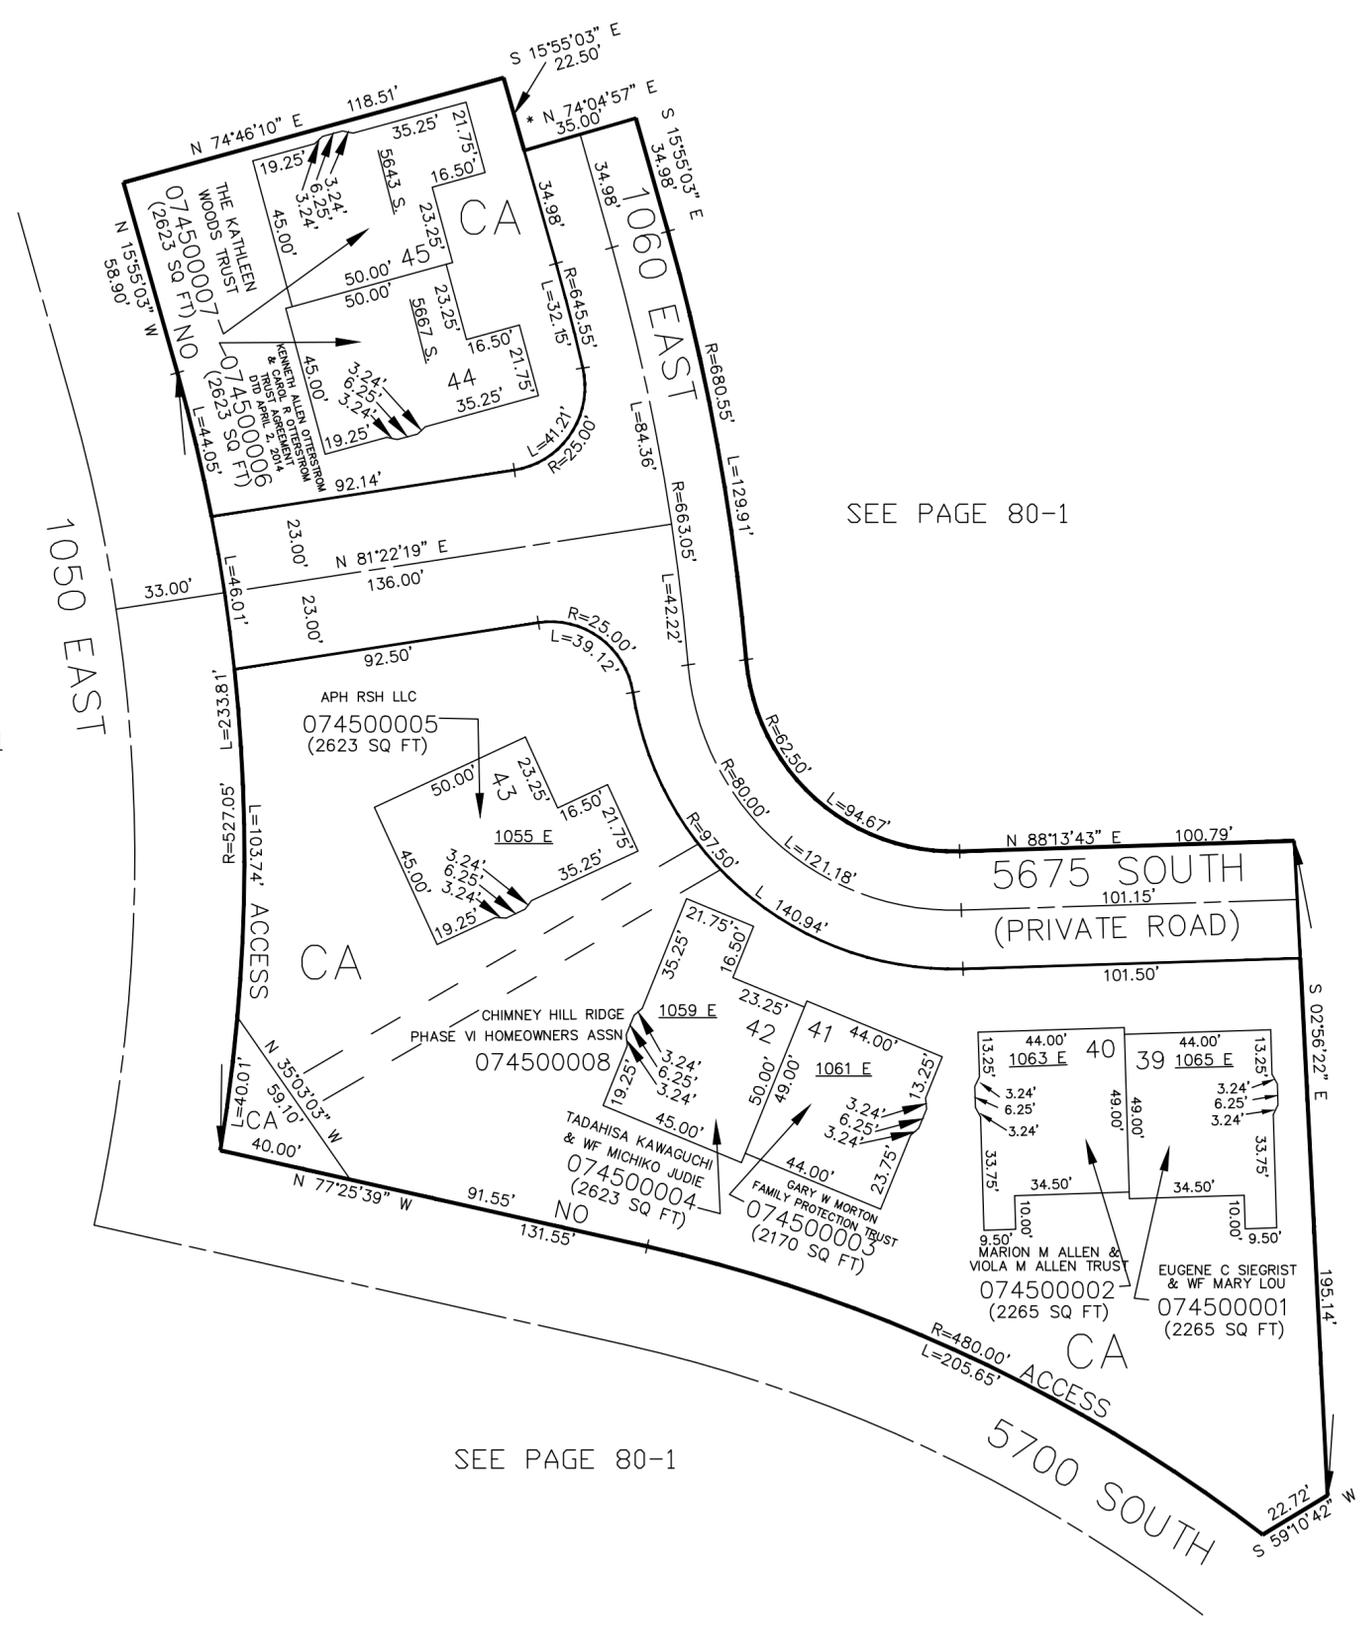

SEE PAGE 80-1

SEE PAGE 80-1

SEE PAGE 80-1

SEE PAGE 80-1

10' UTILITY & DRAINAGE EASEMENTS AS SHOWN BY DASHED LINES.

* CORRECTION AFFIDAVIT
23-MAY-94 BOOK 1716 PAGE 2783

FOR COMPLETE ENG DATA SEE ORIGINAL DEDICATION PLAT IN BOOK 37, PAGE 95 OF RECORDS.