

CEDAR KNOLLS SUBDIVISION

PHASE NO. 2

IN SOUTH CGDEN CITY

SCALE 1" = 60'

SEE PAGE 347

TAXING UNIT: 27

EXCEPT WHERE OTHERWISE
SHOWN ALL LOTS OWNED BY
DOUGLAS P. PALMER & WIFE
JOYCE L.


SEE PAGE 15-1

SEE PAGE 399

SEE PAGE 377

10' UTILITY & DRAINAGE EASEMENTS EACH
SIDE OF PROPERTY LINES AS INDICATED
BY DASHED LINES EXCEPT AS OTHERWISE
SHOWN.

FOR COMPLETE ENG DATA SEE
ORIGINAL DEDICATION PLAT IN
BOOK 38, PAGE 28 OF RECORDS.

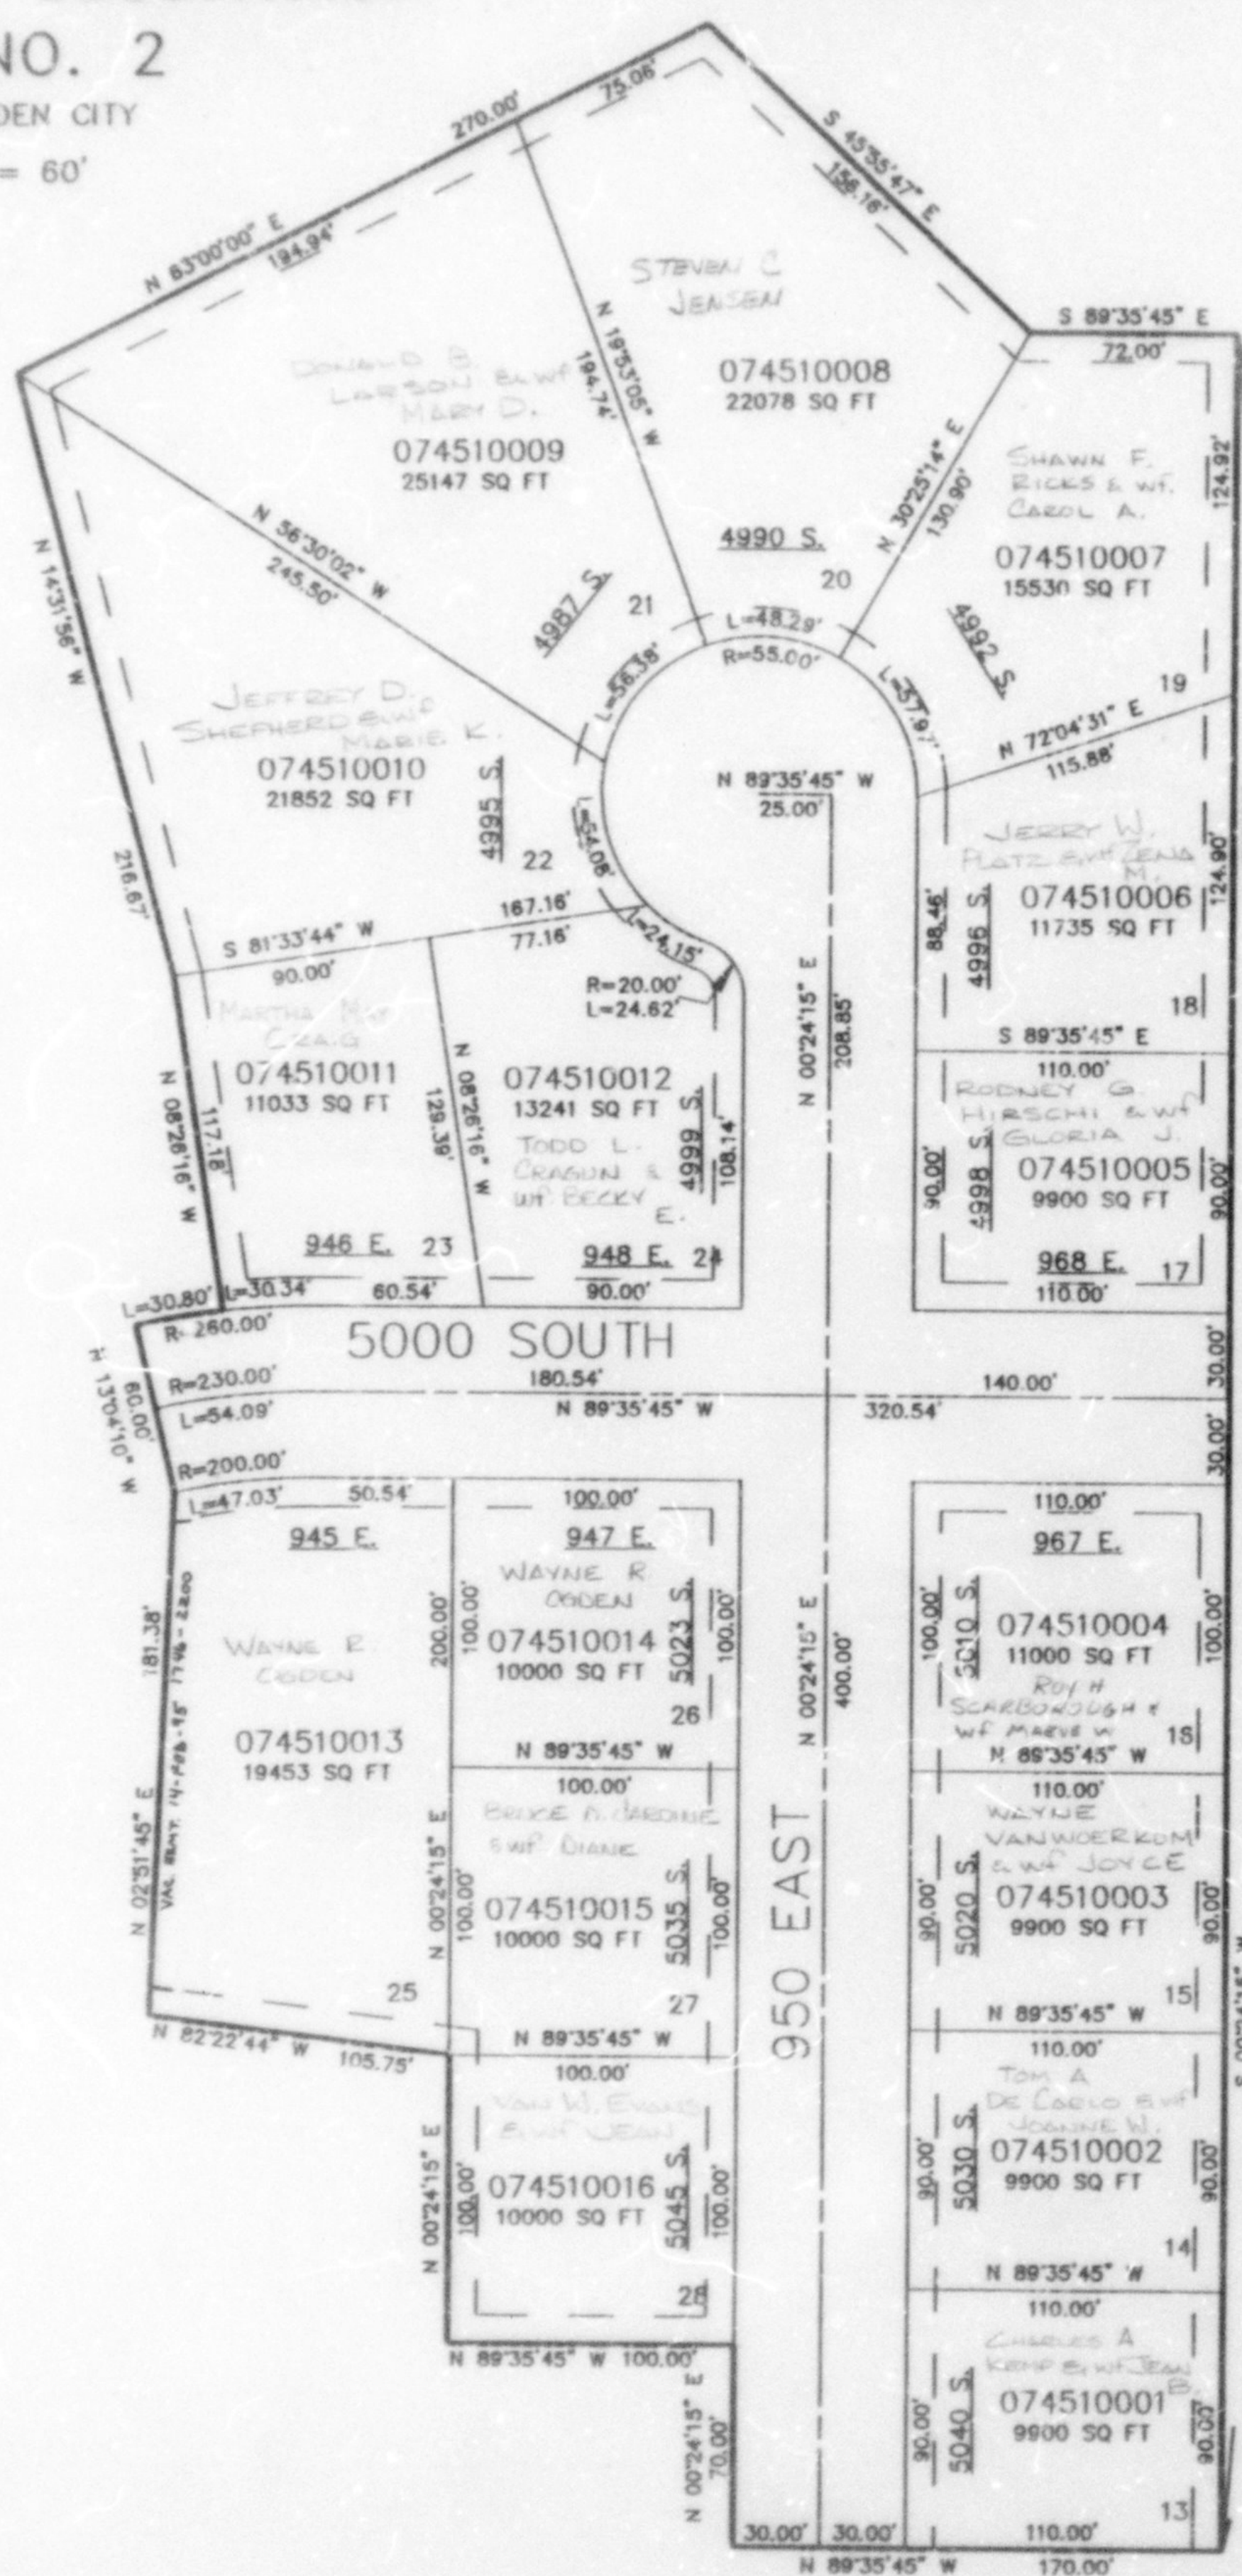

SEE PAGE 15-1