

PART OF THE N.E. 1/4, SEC. 16, T.5N., R.1W., S.L.B. & M.

CEDAR KNOLLS SUBDIVISION


SEE PAGE 347

PHASE NO. 2

IN SOUTH OGDEN CITY

SCALE 1" = 60'

TAXING UNIT: 27

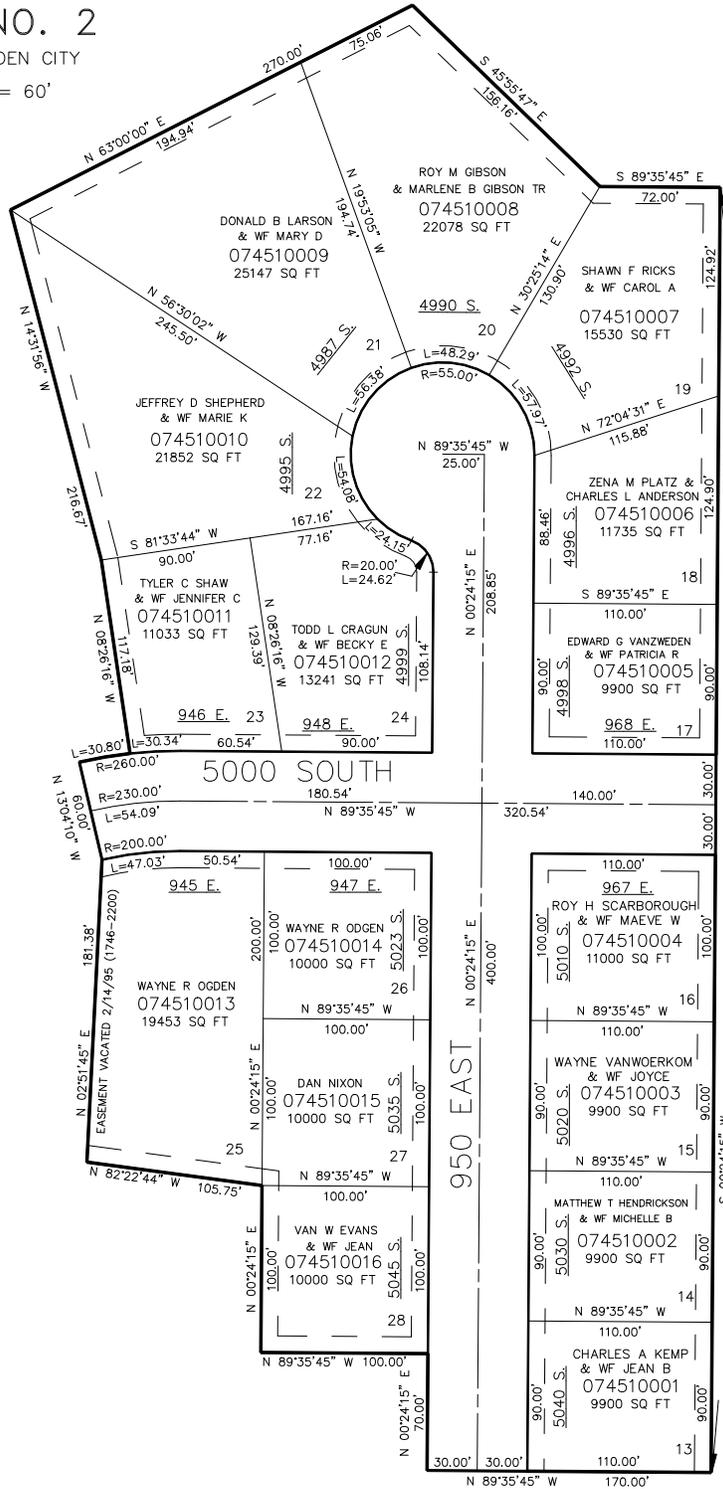

SEE PAGE 399

SEE PAGE 15-1

SEE PAGE 377

FOR COMPLETE ENG DATA SEE ORIGINAL DEDICATION PLAT IN BOOK 38, PAGE 29 OF RECORDS.

10' UTILITY & DRAINAGE EASEMENTS EACH SIDE OF PROPERTY LINES AS INDICATED BY DASHED LINES EXCEPT AS OTHERWISE SHOWN.

SEE PAGE 15-1