

PART OF THE N.E. 1/4, SEC. 16, T.5N., R.1W., S.L.B. & M.

CEDAR KNOLLS SUBDIVISION

PHASE NO. 2

IN SOUTH OGDEN CITY

SCALE 1" = 60'

SEE PAGE 347

TAXING UNIT: 27


SEE PAGE 15-1

SEE PAGE 399

SEE PAGE 377

FOR COMPLETE ENG DATA SEE
ORIGINAL DEDICATION PLAT IN
BOOK 38, PAGE 29 OF RECORDS.

10' UTILITY & DRAINAGE EASEMENTS EACH
SIDE OF PROPERTY LINES AS INDICATED
BY DASHED LINES EXCEPT AS OTHERWISE
SHOWN.

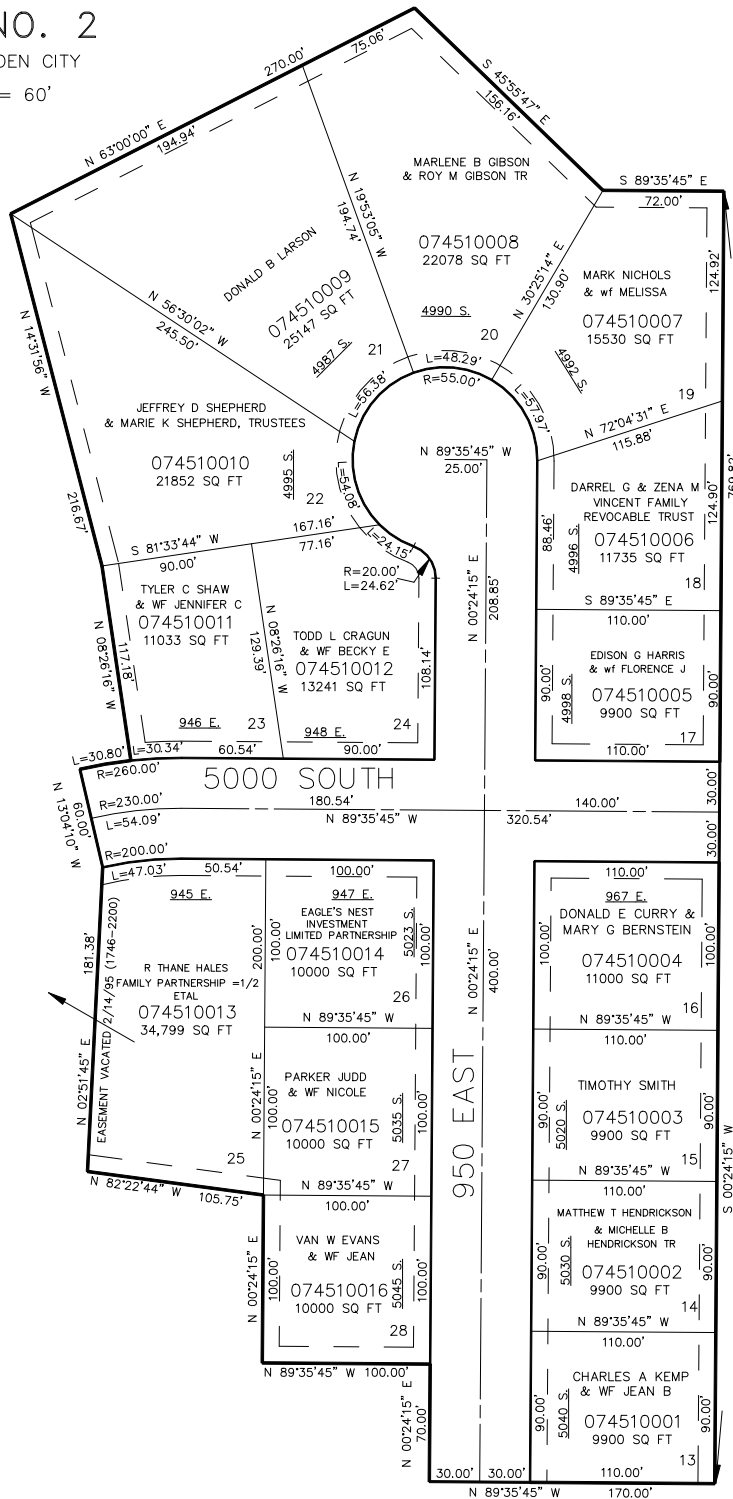

SEE PAGE 15-1