

PART OF THE N.E. 1/4, SEC. 16, T.5N., R.1W., S.L.B. & M.

# CEDAR KNOLLS SUBDIVISION


SEE PAGE 347

## PHASE NO. 2

IN SOUTH OGDEN CITY

SCALE 1" = 60'

TAXING UNIT: 27

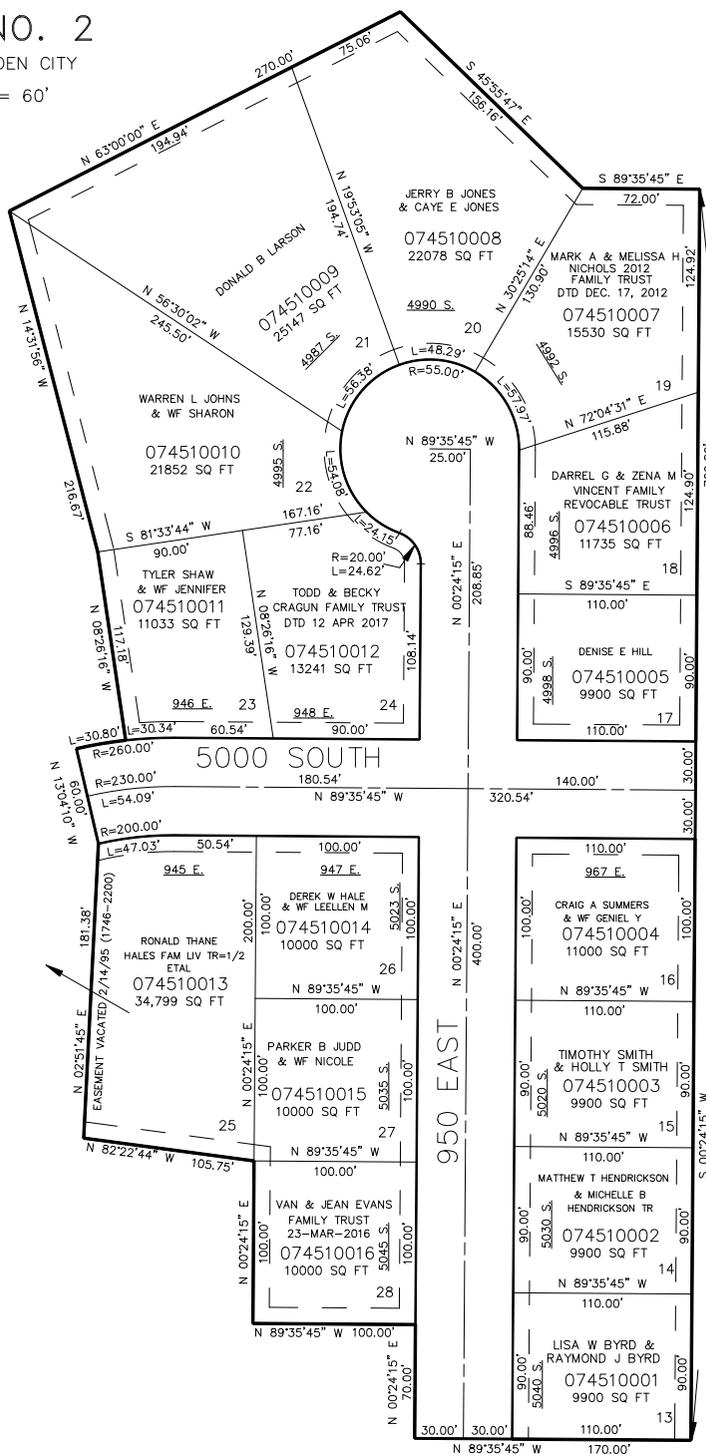

SEE PAGE 399

SEE PAGE 15-1

SEE PAGE 377

10' UTILITY & DRAINAGE EASEMENTS EACH SIDE OF PROPERTY LINES AS INDICATED BY DASHED LINES EXCEPT AS OTHERWISE SHOWN.

FOR COMPLETE ENG DATA SEE ORIGINAL DEDICATION PLAT IN BOOK 38, PAGE 29 OF RECORDS.

SEE PAGE 15-1