

PART OF THE SW.1/4, SEC. 14, & SE.1/4, OF SEC. 15, T.5N., R.1W., S.L.B. & M.

SHADOW VALLEY ESTATES NO. 17


IN OGDEN CITY

TAXING UNIT: 25

SCALE 1" = 50'

SEE PAGE 7

SEE PAGE 7

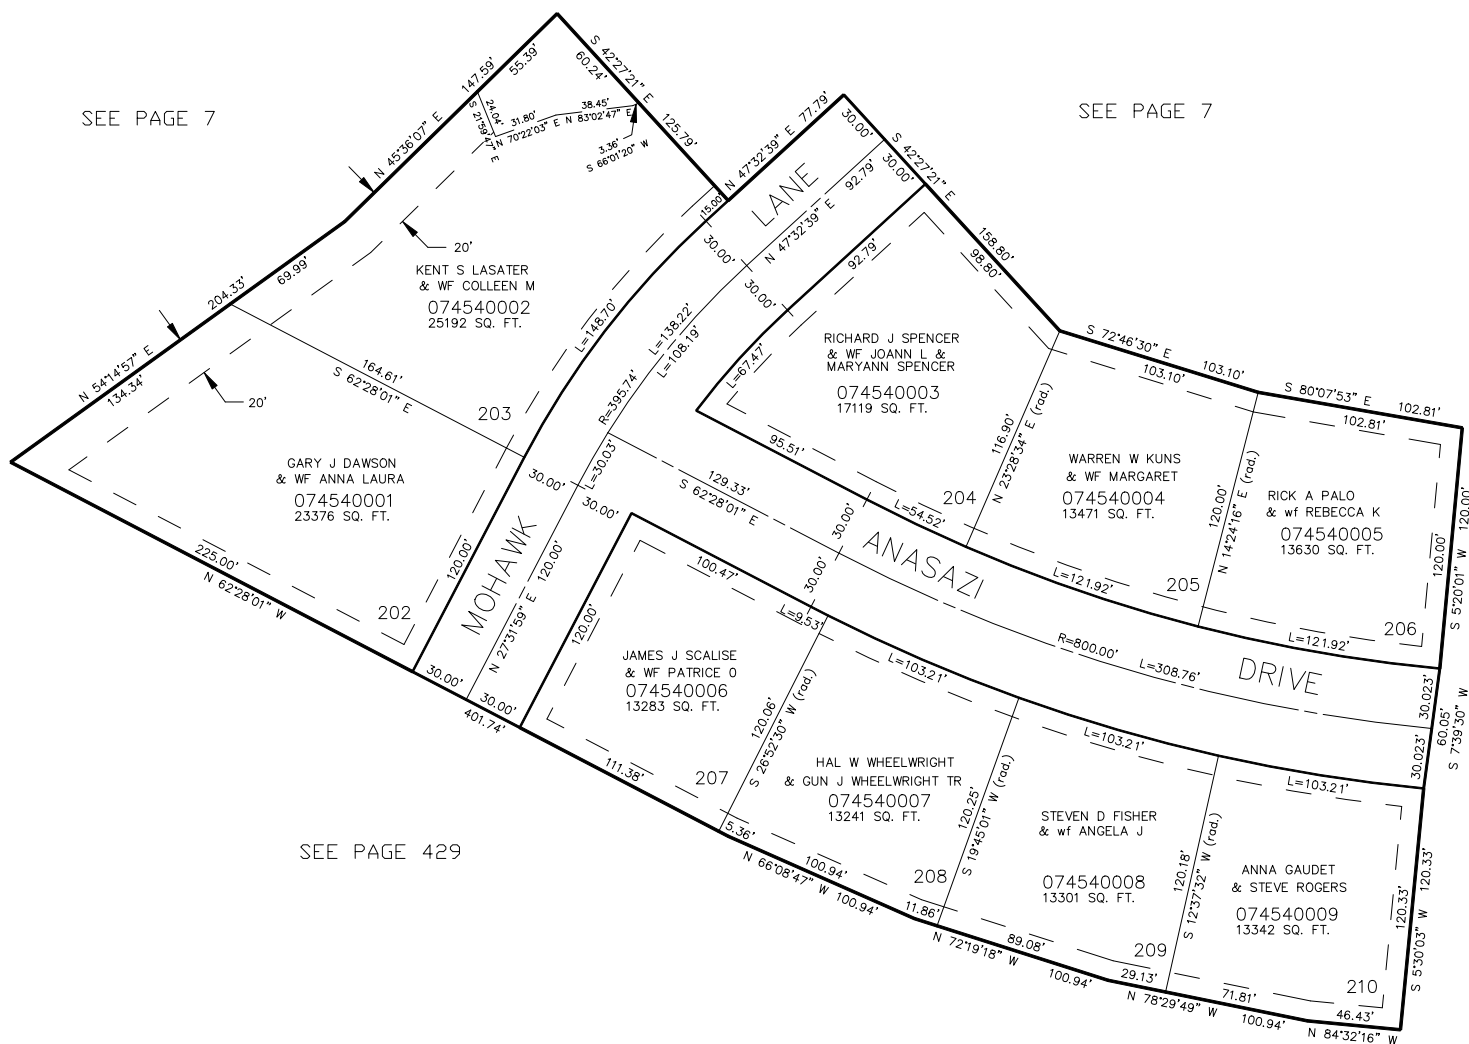

SEE PAGE 429

SEE PAGE 413

FOR COMPLETE ENG DATA SEE
ORIGINAL DEDICATION PLAT IN
BOOK 38, PAGE 51 OF RECORDS.10' UTILITY & DRAINAGE EASEMENTS EACH
SIDE OF PROPERTY LINES AS INDICATED
BY DASHED LINES EXCEPT AS OTHERWISE
SHOWN.

SEE BOOK 6, PAGE 121-2