


PART OF THE SW.1/4, SEC. 14, & SE.1/4, OF SEC. 15, T.5N., R.1W., S.L.B. & M.
SHADOW VALLEY ESTATES NO. 17

TAXING UNIT: 25

IN OGDEN CITY
SCALE 1" = 50'

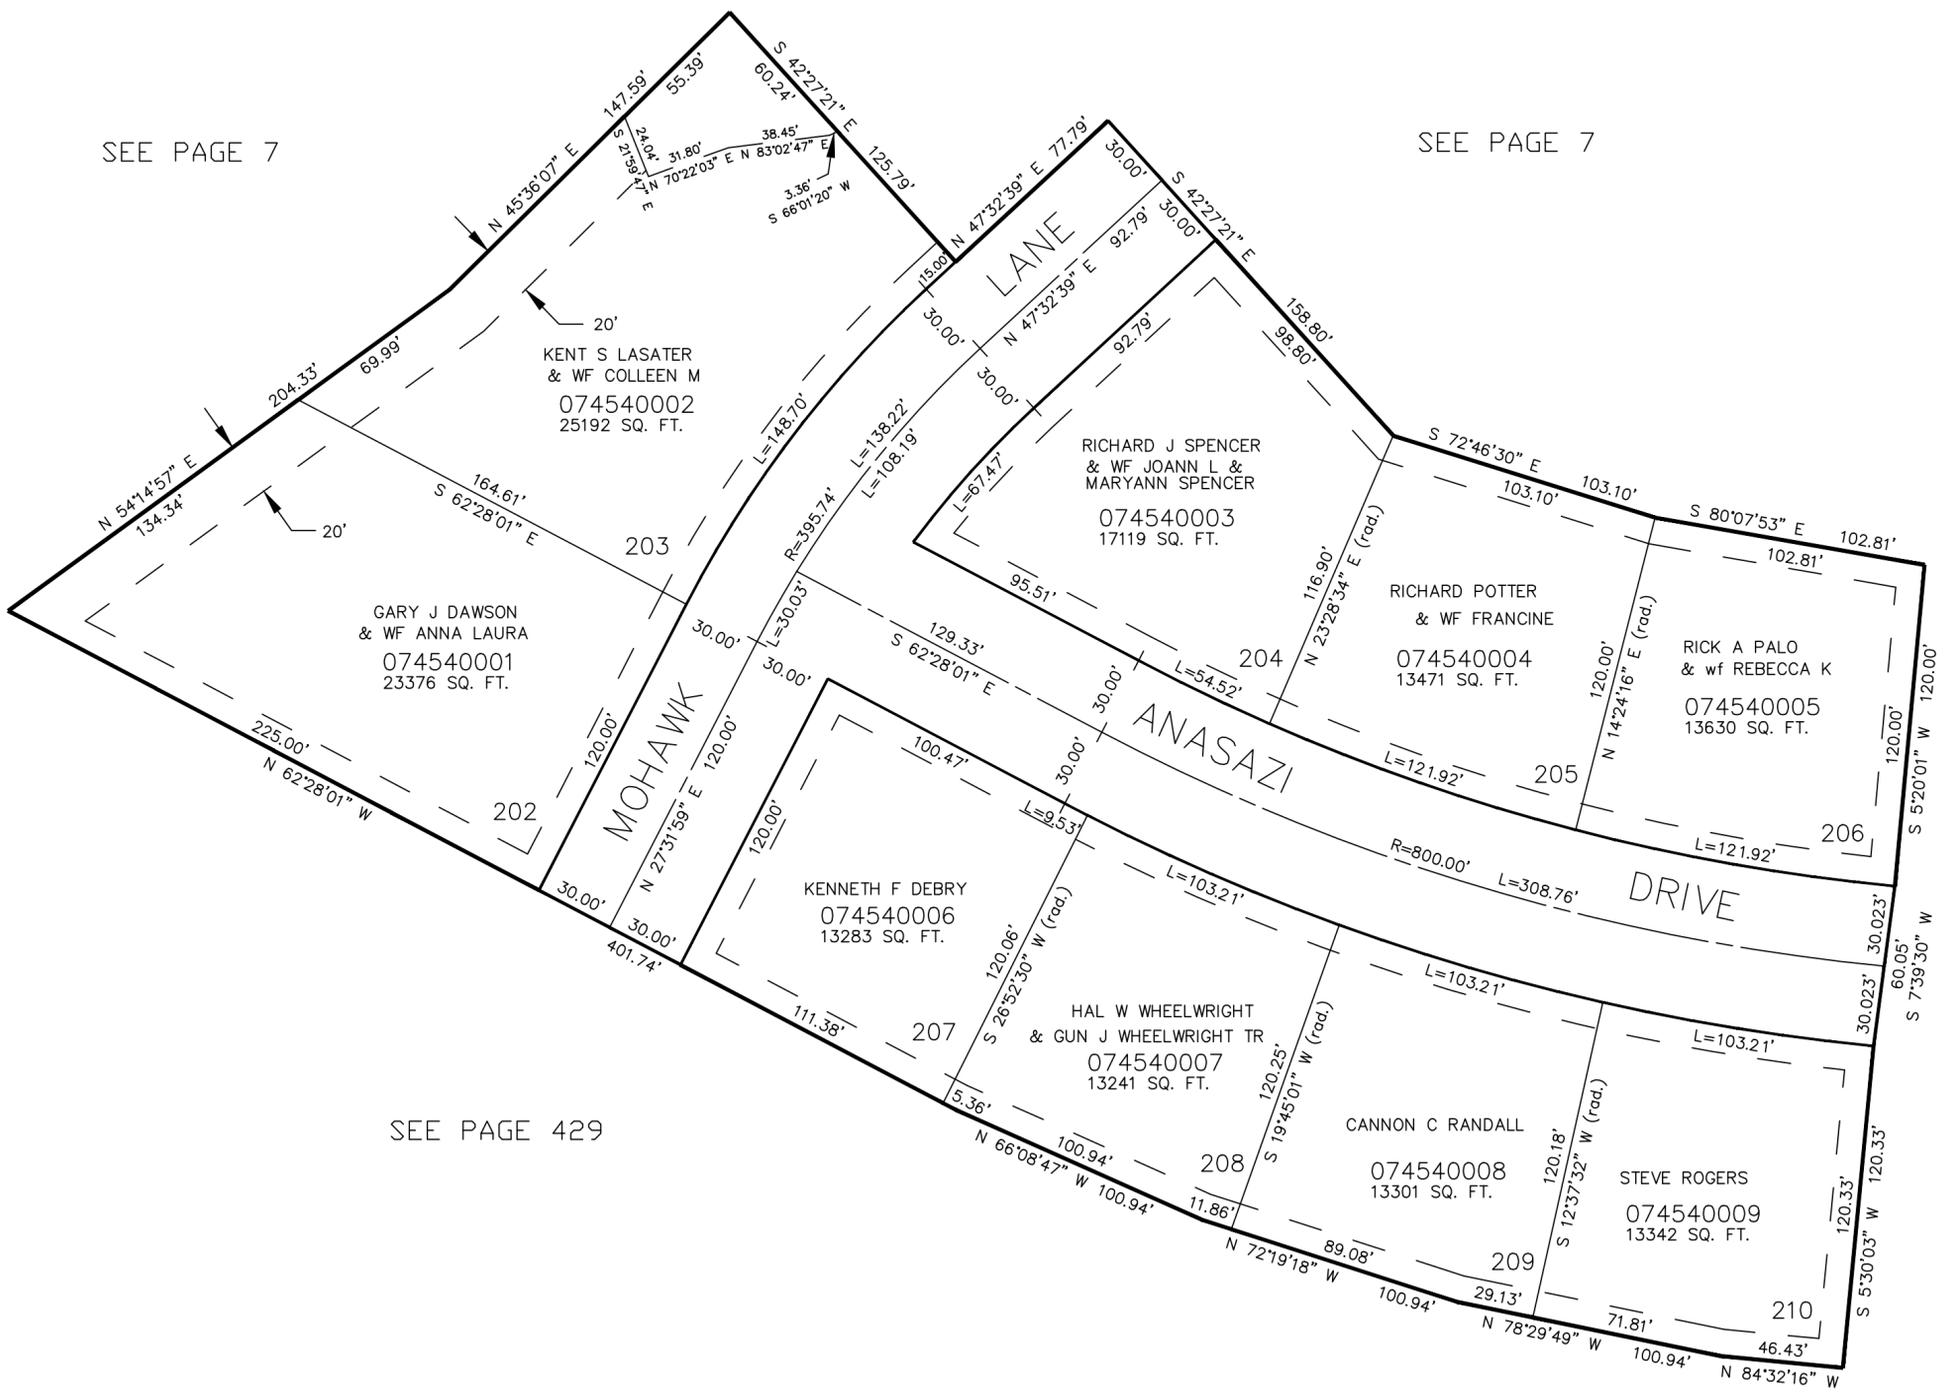

SEE PAGE 7

SEE PAGE 7

SEE PAGE 429

SEE PAGE 413

10' UTILITY & DRAINAGE EASEMENTS EACH
SIDE OF PROPERTY LINES AS INDICATED
BY DASHED LINES EXCEPT AS OTHERWISE
SHOWN.

FOR COMPLETE ENG DATA SEE
ORIGINAL DEDICATION PLAT IN
BOOK 38, PAGE 51 OF RECORDS.

SEE BOOK 6, PAGE 121-2