


PART OF THE SW.1/4, SEC. 14, & SE.1/4, OF SEC. 15, T.5N., R.1W., S.L.B. & M.
SHADOW VALLEY ESTATES NO. 17

IN OGDEN CITY
SCALE 1" = 50'

TAXING UNIT: 25

SEE PAGE 7

SEE PAGE 7

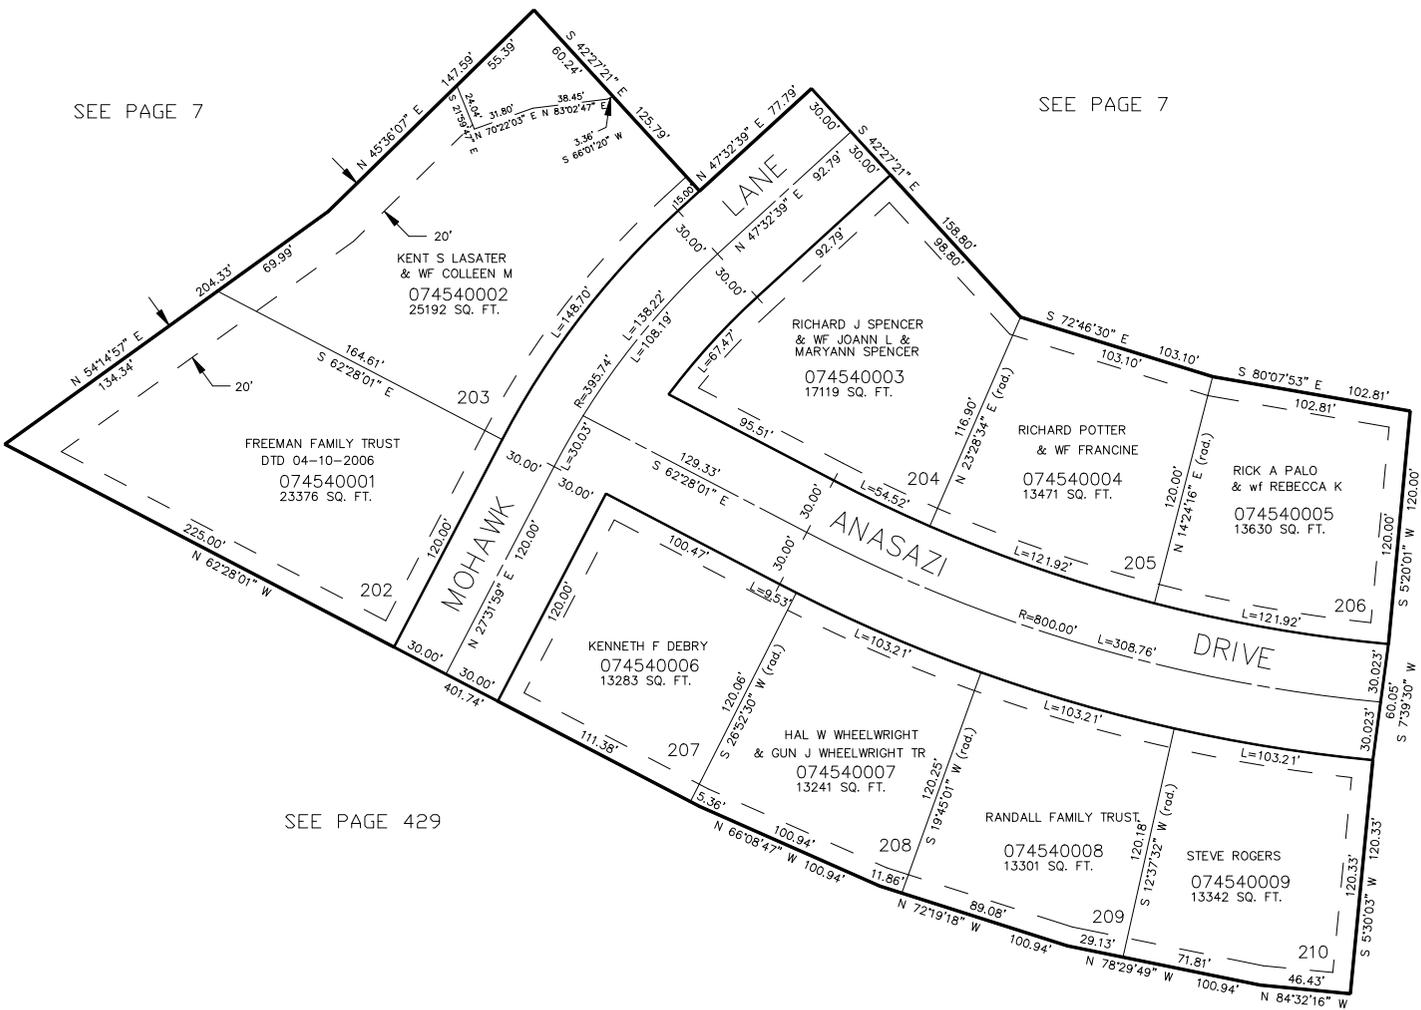

SEE PAGE 429

SEE PAGE 413

FOR COMPLETE ENG DATA SEE ORIGINAL DEDICATION PLAT IN BOOK 38, PAGE 51 OF RECORDS.

SEE BOOK 6, PAGE 121-2

10' UTILITY & DRAINAGE EASEMENTS EACH SIDE OF PROPERTY LINES AS INDICATED BY DASHED LINES EXCEPT AS OTHERWISE SHOWN.