


PART OF THE SW.1/4, SEC. 14, & SE.1/4, OF SEC. 15, T.5N., R.1W., S.L.B. & M.  
**SHADOW VALLEY ESTATES NO. 17**

IN OGDEN CITY  
SCALE 1" = 50'

TAXING UNIT: 25

SEE PAGE 7

SEE PAGE 7

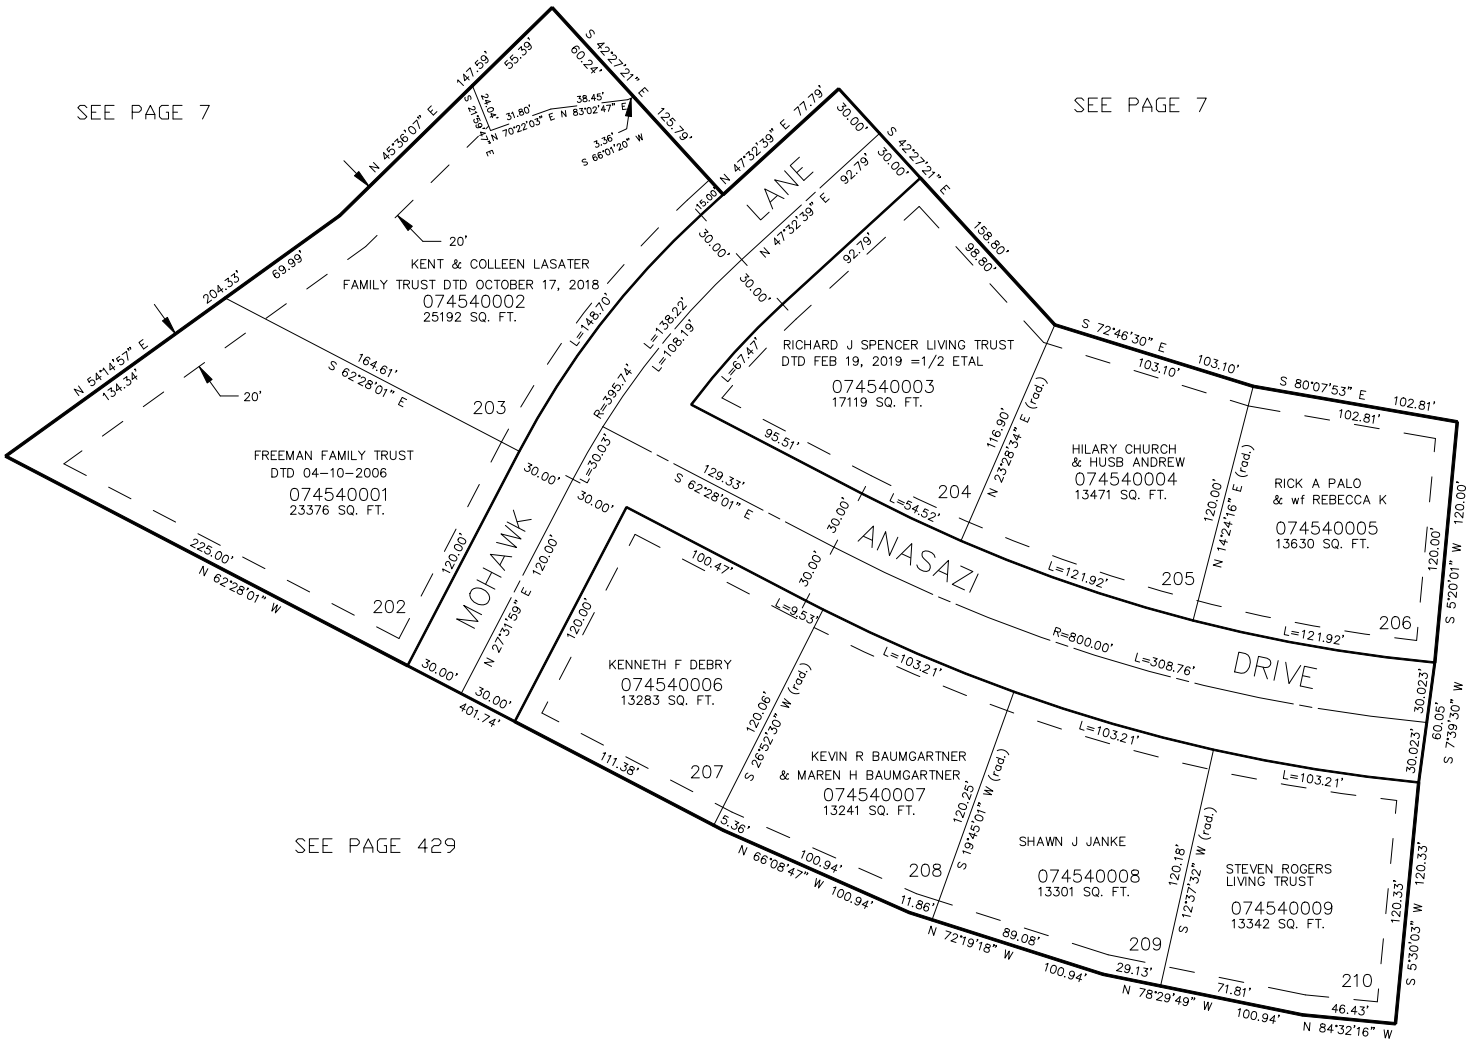

SEE PAGE 429

SEE PAGE 413

SEE BOOK 6, PAGE 121-2

10' UTILITY & DRAINAGE EASEMENTS EACH  
SIDE OF PROPERTY LINES AS INDICATED  
BY DASHED LINES EXCEPT AS OTHERWISE  
SHOWN.

FOR COMPLETE ENG DATA SEE  
ORIGINAL DEDICATION PLAT IN  
BOOK 38, PAGE 51 OF RECORDS.

\*FOR TAX PURPOSES ONLY\*