

PART OF THE S.E. 1/4, SEC. 15, T.5N., R.1W., S.L.B. & M.
SHADOW HILLS NO. 2

455


TAXING UNIT: 25

IN OGDEN CITY
 SCALE 1" = 50'

EXCEPT WHERE OTHERWISE
 SHOWN ALL LOTS OWNED BY
 DREAMBUILDERS INC.

SEE PAGE 413

SEE PAGE 7

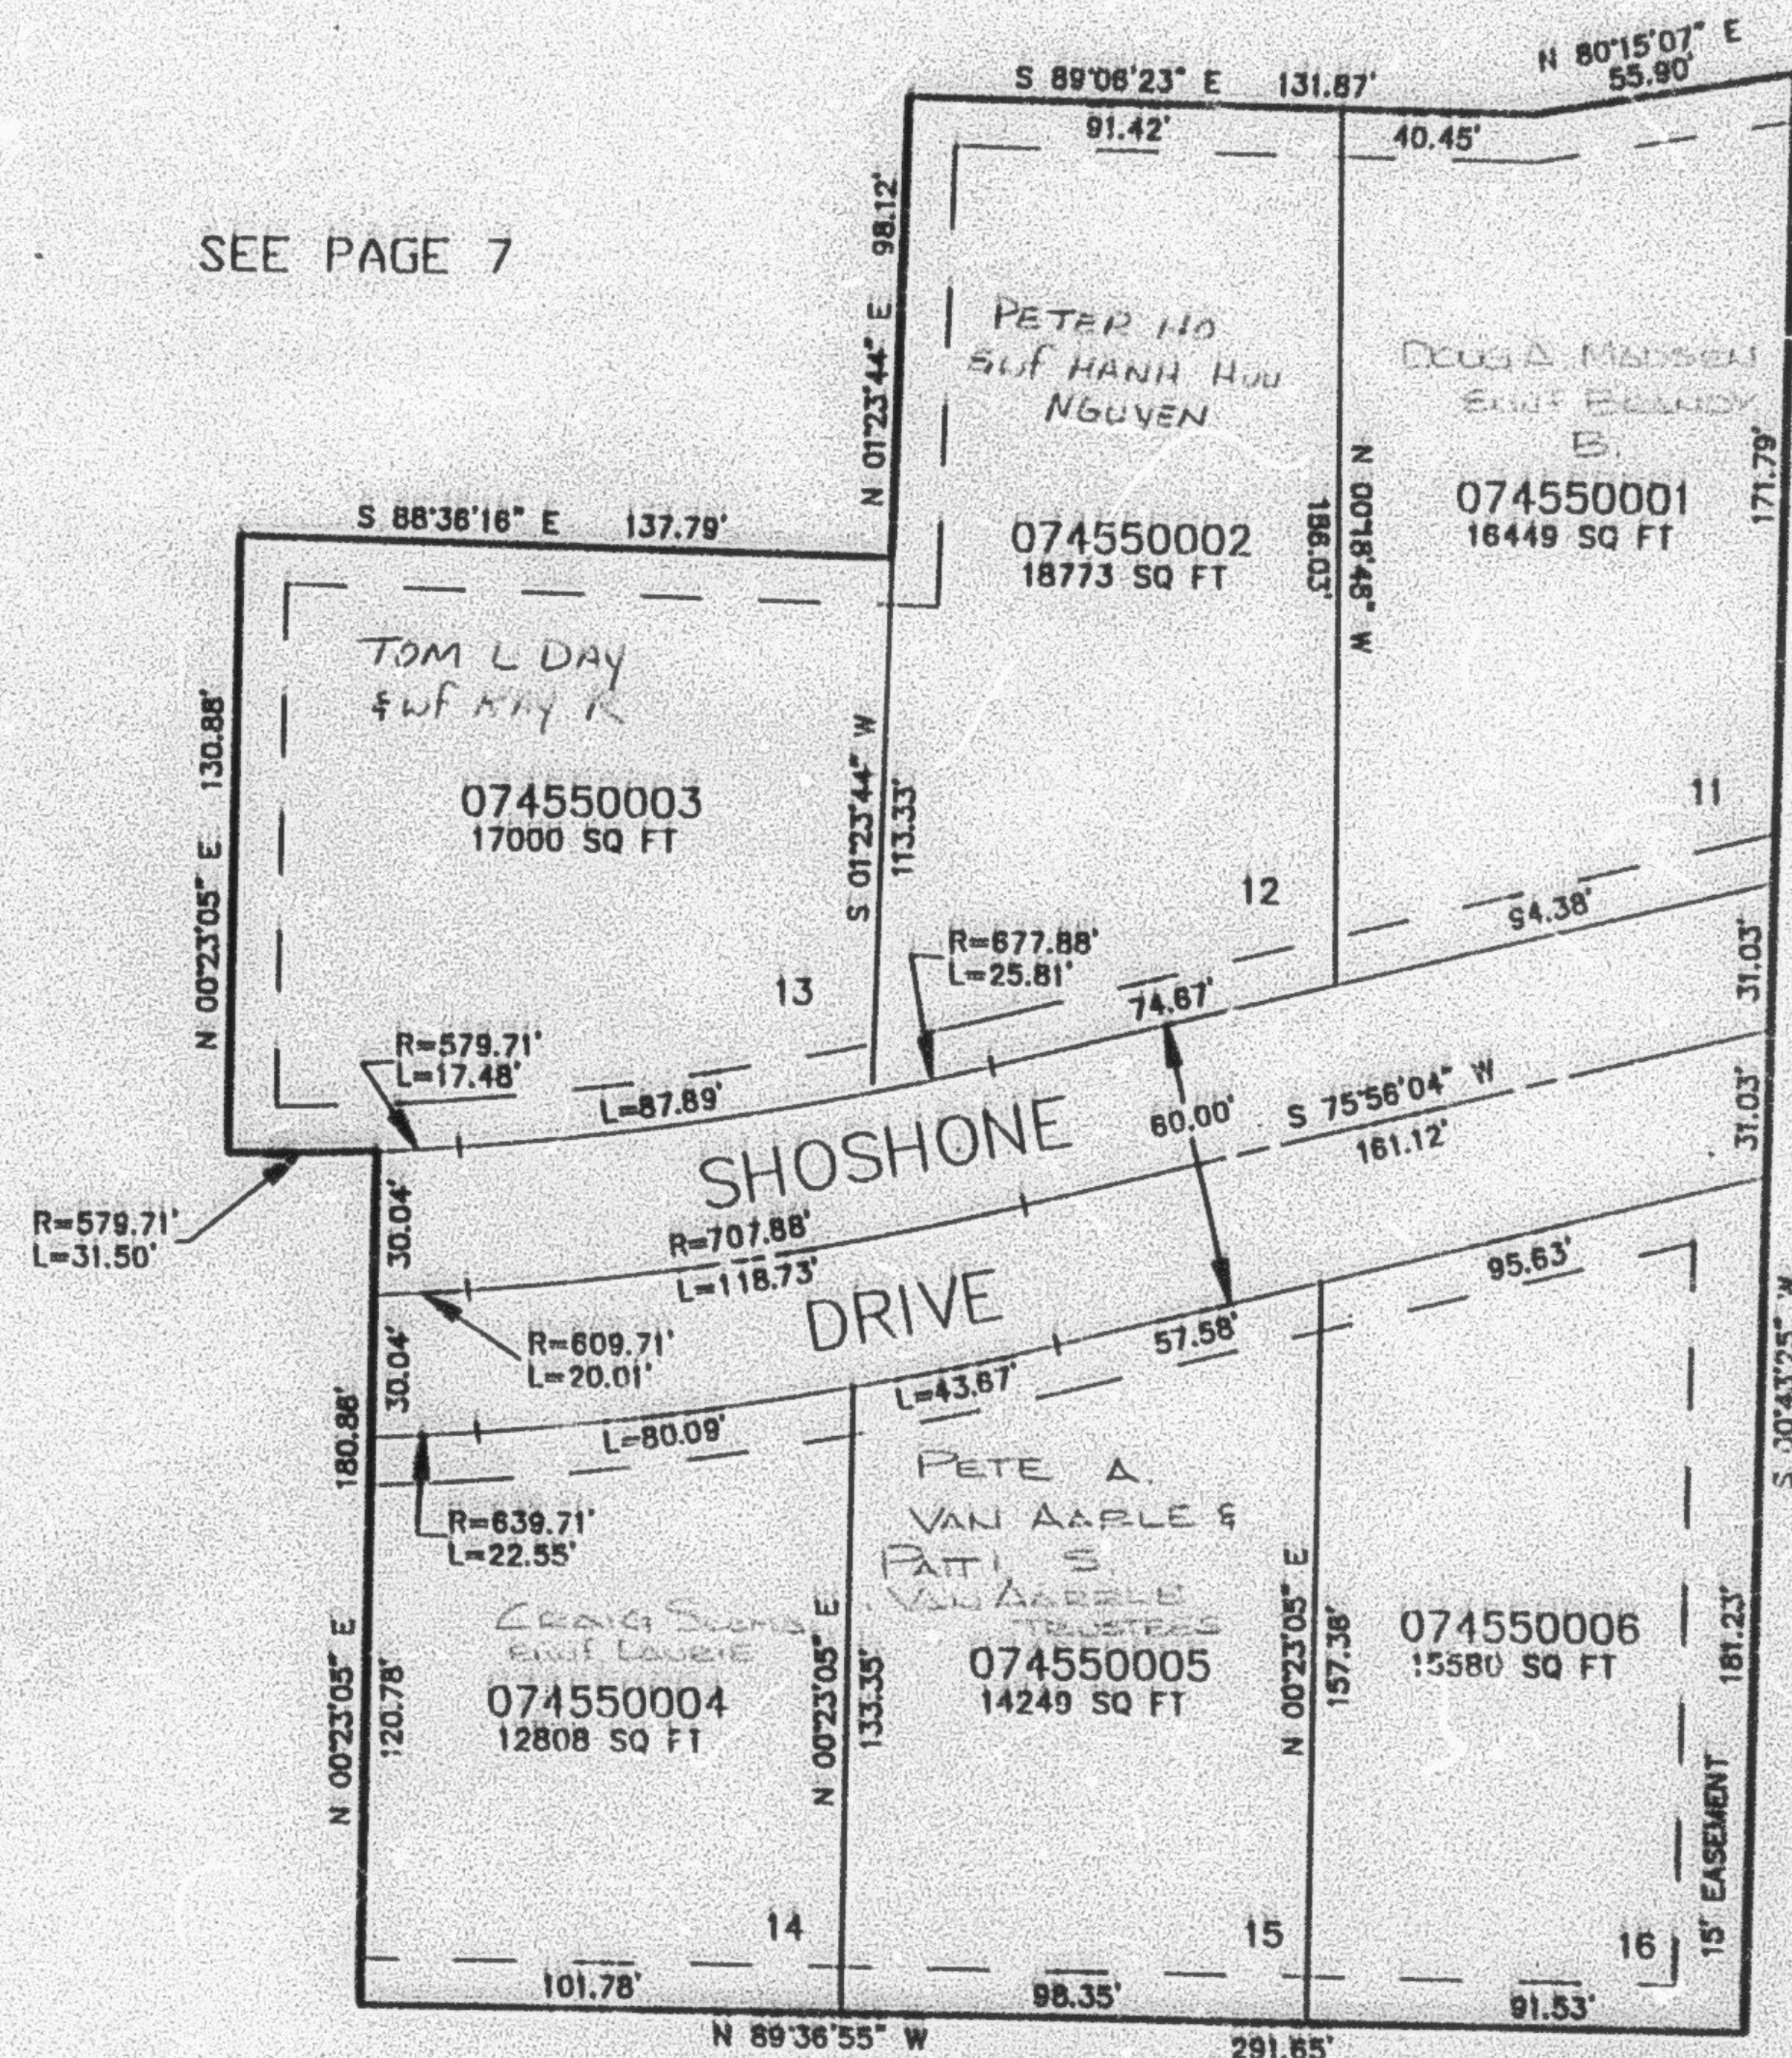

SEE BOOK 6, PAGE 121

SEE PAGE 7

SEE PAGE 7

10' UTILITY & DRAINAGE EASEMENTS EACH
 SIDE OF PROPERTY LINES AS INDICATED
 BY DASHED LINES EXCEPT AS OTHERWISE
 SHOWN.

FOR COMPLETE ENG DATA SEE
 ORIGINAL DEDICATION PLAT IN
 BOOK 38, PAGE 88 OF RECORDS.