

PART OF THE NW.1/4, OF SEC. 22, T.5N., R.1W., S.L.B. & M.

400

# CRESTWOOD CONDOMINIUM HOMES


IN SOUTH OGDEN CITY

SCALE 1" = 50'

TAXING UNIT: 27

| BUILDING | SERIAL NO. | OWNERSHIP                         |
|----------|------------|-----------------------------------|
| A        | 074600001  | TODD L. SHAW & WF. MYRALENE S.    |
|          | 074600002  | THOMAS A. JOHN                    |
|          | 074600003  |                                   |
|          | 074600004  | WILLIAM R. DEETER & WF. CHERYL L. |
| B        | 074600005  |                                   |
|          | 074600006  | S. KENT RICHARDSON & WF. JOANN B. |
|          | 074600007  |                                   |
|          | 074600008  | INA M. SHEEHAN                    |
| C        | 074600009  |                                   |
|          | 074600010  |                                   |

7' UTILITY & DRAINAGE EASEMENTS EACH  
SIDE OF PROPERTY LINES AS INDICATED  
BY DASHED LINES AS SHOWN IN CRESTWOOD  
SUBDIVISION NO. 1 BOOK 32, PAGE 44.

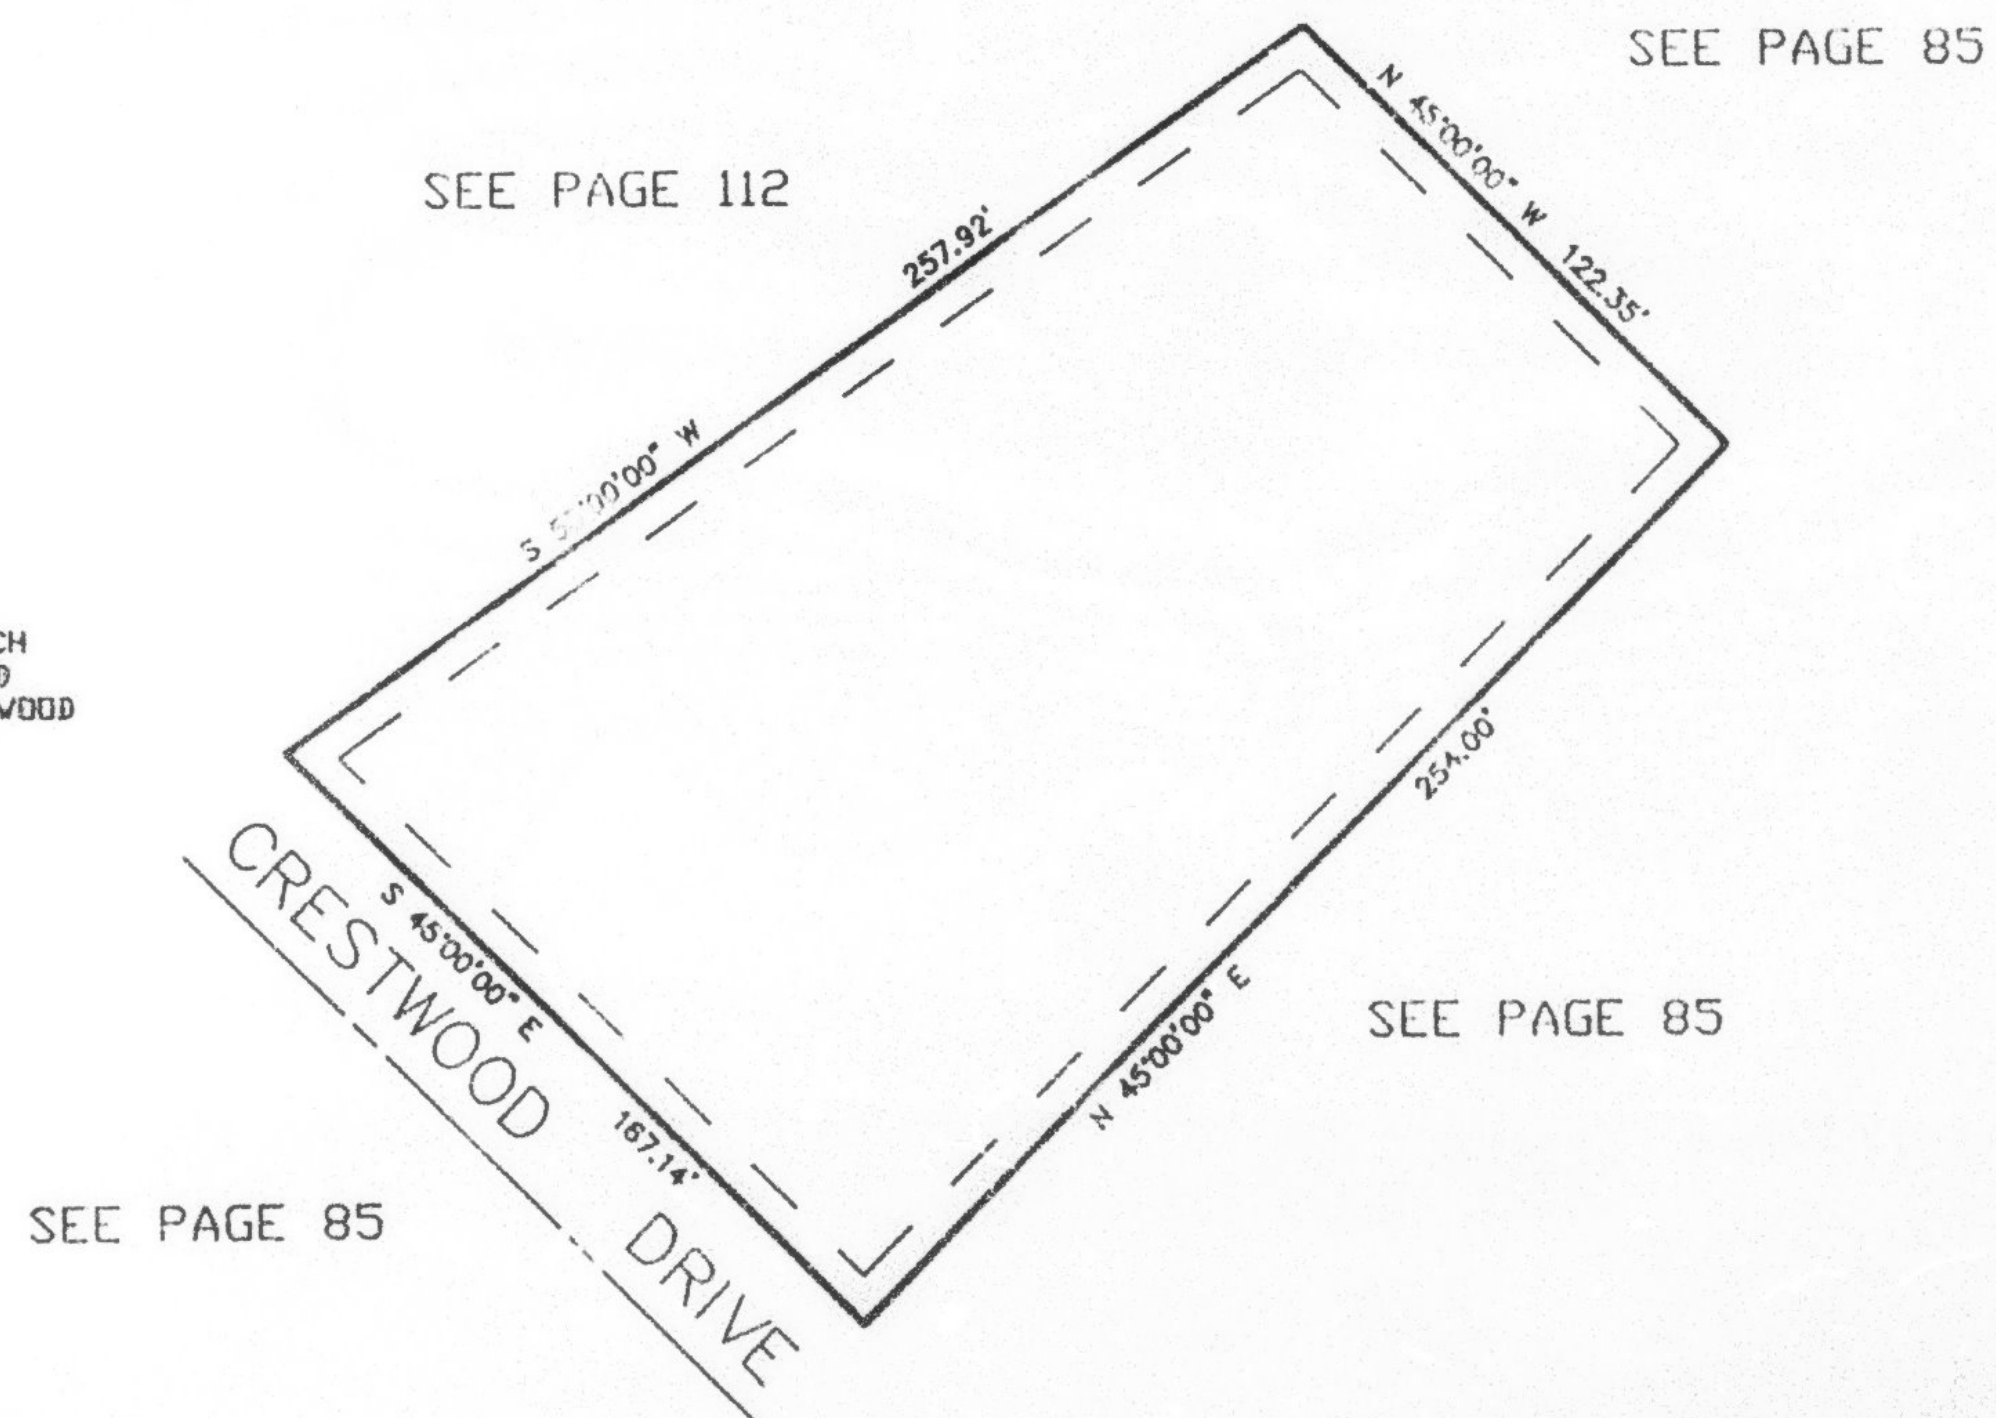

FOR COMPLETE ENG DATA SEE  
ORIGINAL DEDICATION PLAT IN  
BOOK 39, PAGE 18 OF RECORDS.