

PART OF THE NW.1/4, OF SEC. 22, T.5N., R.1W., S.L.B. & II.

460

CRESTWOOD CONDOMINIUM HOMES


IN SOUTH OGDEN CITY

SCALE 1" = 50'

TAXING UNIT: 27

BUILDING	UNIT	SERIAL NO.	OWNERSHIP
A	1	074600001	TODD L. SHAW & WF MYKAELNE S.
	2	074600002	THOMAS A. JOHN
	3	074600003	KENT W. BOAM & WF JEANNE M. ETAL
	4	074600004	WILLIAM R. DEETER & WF CHERYL L.
B	5	074600005	JON B. DALTON & WF LORI R. & HAROLD L. RAWSON
	6	074600006	S. KENT RICHARDSON & WF JOANN B.
	7	074600007	JUDITH K. LUTZ
	8	074600008	INA M. SHEEHAN, TRUSTEE
C	9	074600009	MICHAEL D. TAYLOR
	10	074600010	GREGORY G. HOPKIN & MICHAEL J. ADAMS

7' UTILITY & DRAINAGE EASEMENTS EACH
SIDE OF PROPERTY LINES AS INDICATED
BY DASHED LINES AS SHOWN IN CRESTWOOD
SUBDIVISION NO. 1 BOOK 32, PAGE 44.

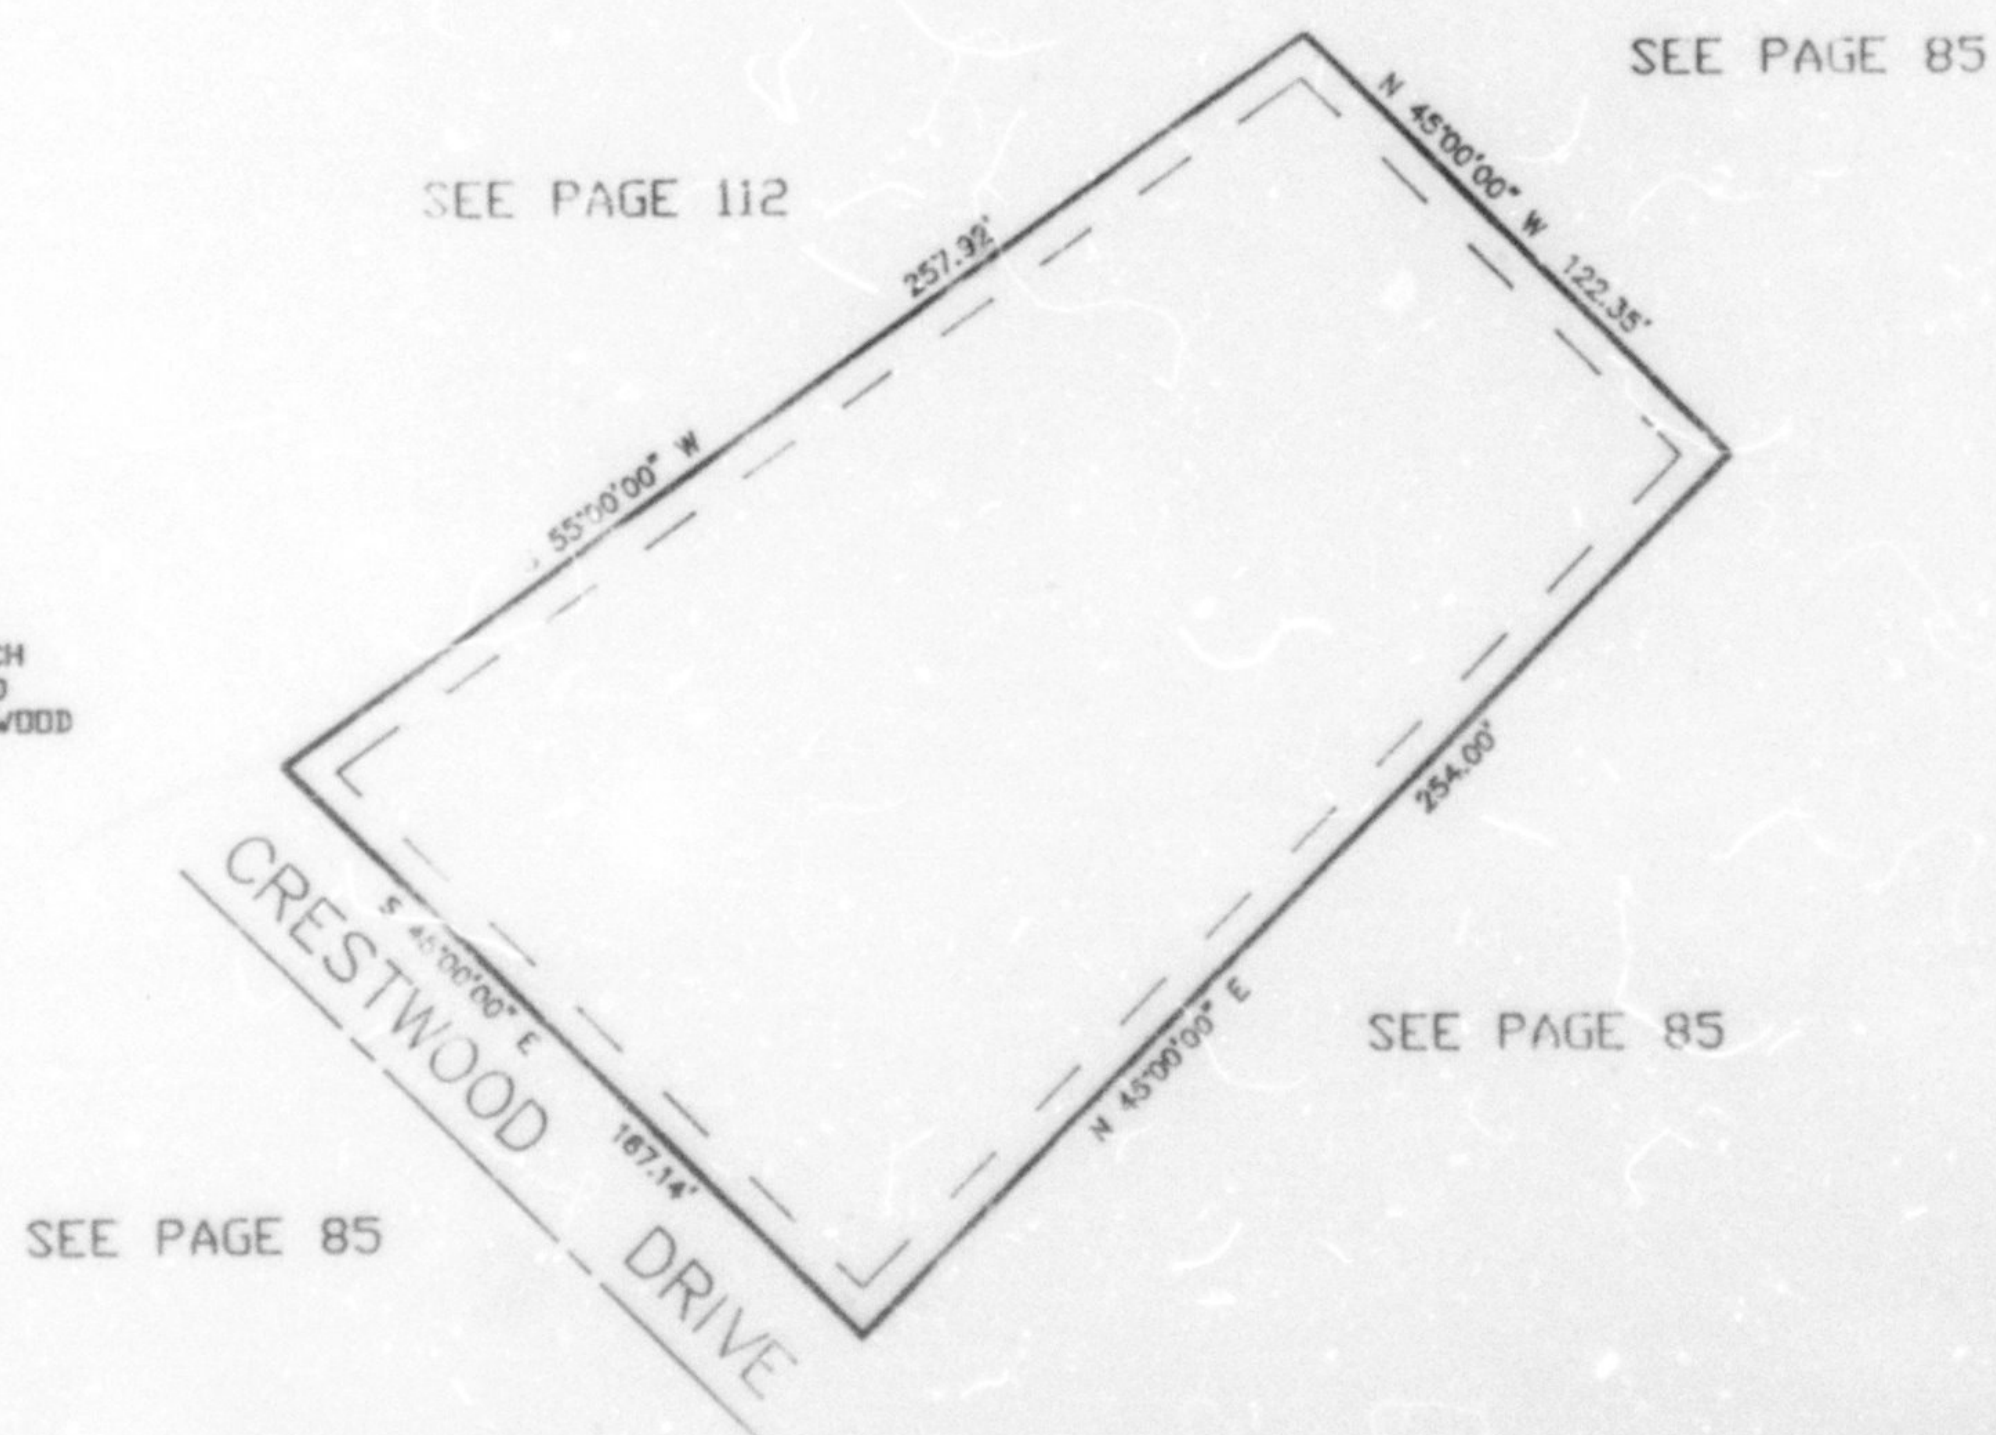

FOR COMPLETE ENG DATA SEE
ORIGINAL DEDICATION PLAT IN
BOOK 36, PAGE 18 OF RECORDS