

PART OF THE NW.1/4, OF SEC. 22, T.5N., R.1W., S.L.B. & M.

CRESTWOOD CONDOMINIUM HOMES

IN SOUTH OGDEN CITY


SCALE 1" = 50'

TAXING UNIT: 27

460

BUILDING	UNIT	SERIAL NO.	OWNERSHIP
A	1	074600001	RUSSELL J SEAGER
	2	074600002	THOMAS A JOHN
	3	074600003	ZACHARY HOWELL
	4	074600004	KATIE J STRYKER
B	5	074600005	LAURIE K PANTER
	6	074600006	SHELDON W BARTHOLF & ANNA L BARTHOLF
	7	074600007	JUDITH KAY LUTZ FAMILY TRUST
	8	074600008	TILLY J MUTSAERS
C	9	074600009	JOHN HINDS & KAREN THURBER
	10	074600010	ADAMS-OLSEN FAMILY TRUST

7' UTILITY & DRAINAGE EASEMENTS EACH
SIDE OF PROPERTY LINES AS INDICATED
BY DASHED LINES AS SHOWN IN CRESTWOOD
SUBDIVISION NO. 1 BOOK 32, PAGE 44.

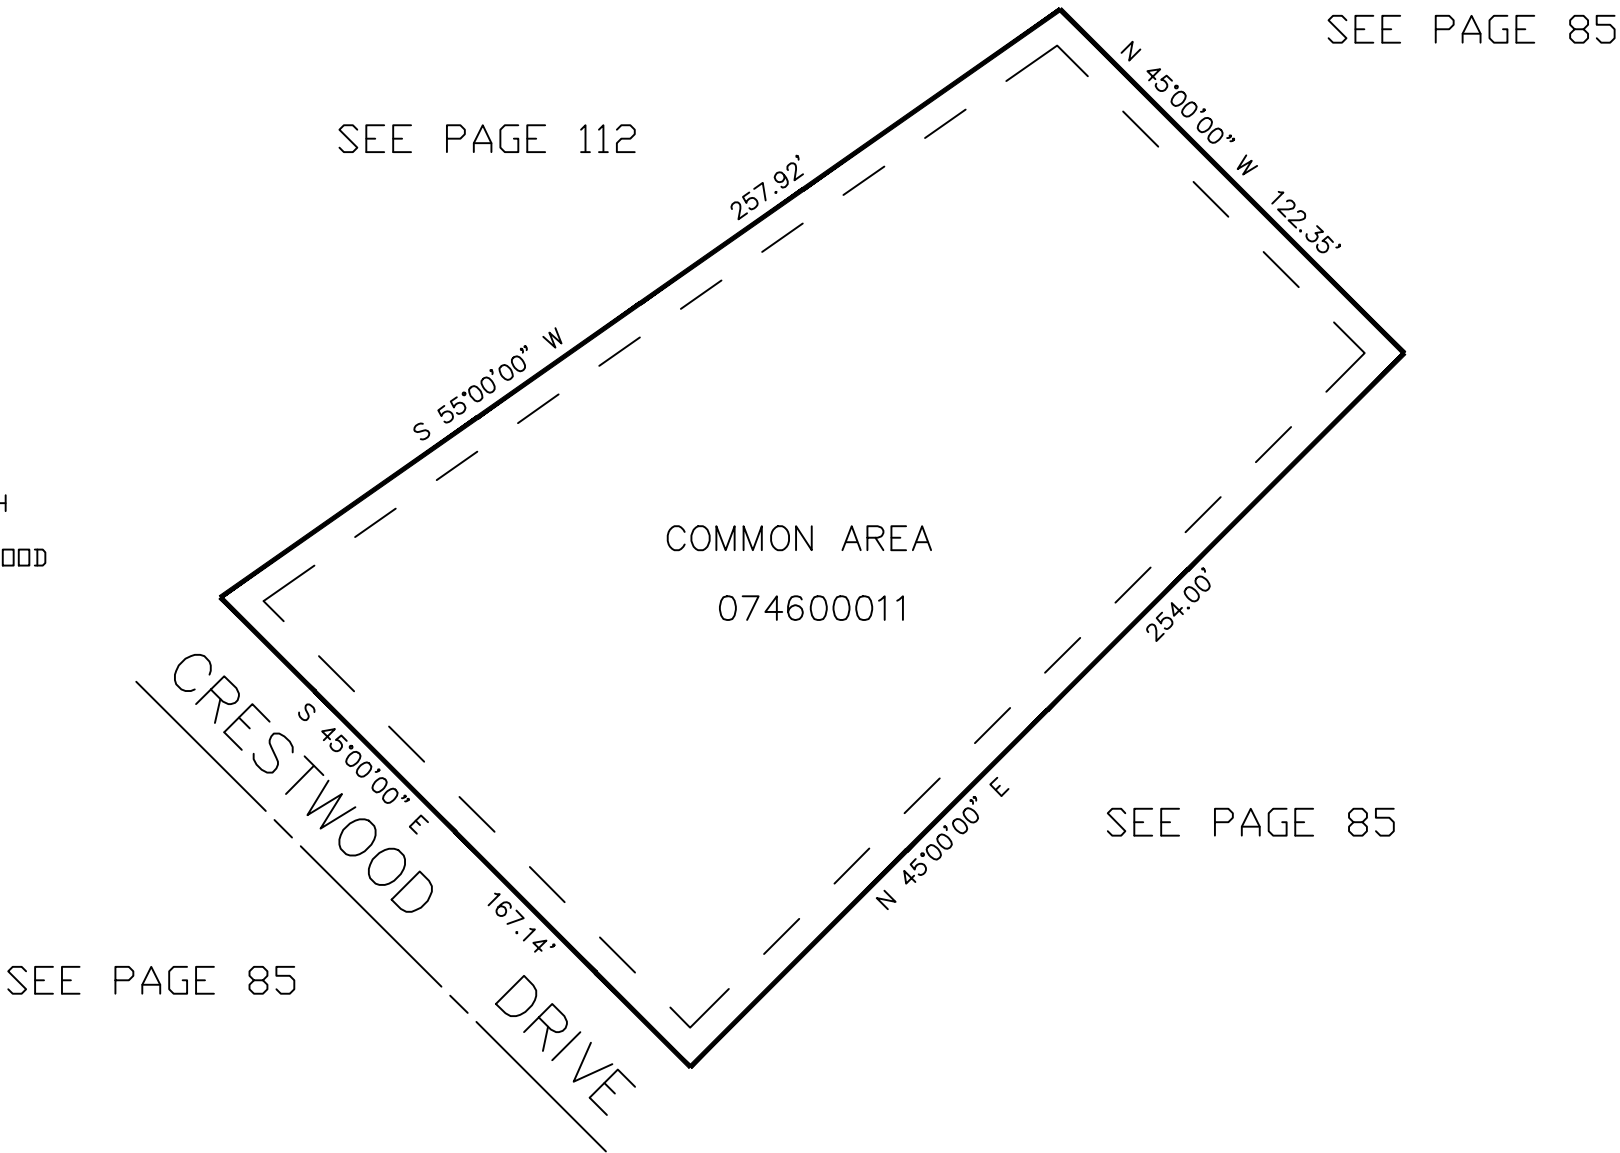

FOR COMPLETE ENG DATA SEE
ORIGINAL DEDICATION PLAT IN
BOOK 39, PAGE 18 OF RECORDS.