

PART OF THE S.W. 1/4, SEC. 16, T.5N., R.1W., S.L.B. & M.

461


**SOUTH POINTE
PHASE 15
A CONDOMINIUM PROJECT**

TAXING UNIT: 255

IN WASHINGTON TERRACE CITY

SCALE 1" = 50'

UNIT	SERIAL #	OWNERSHIP
64	074610001	NORMA B. THOMAS, ETAL TRUSTEES
65	074610002	MARY A. OWEN, TRUSTEE
66	074610003	JUDITH ANN COMBE
67	074610004	NOLAN J. KATCHENER & W.F. KAREN S.

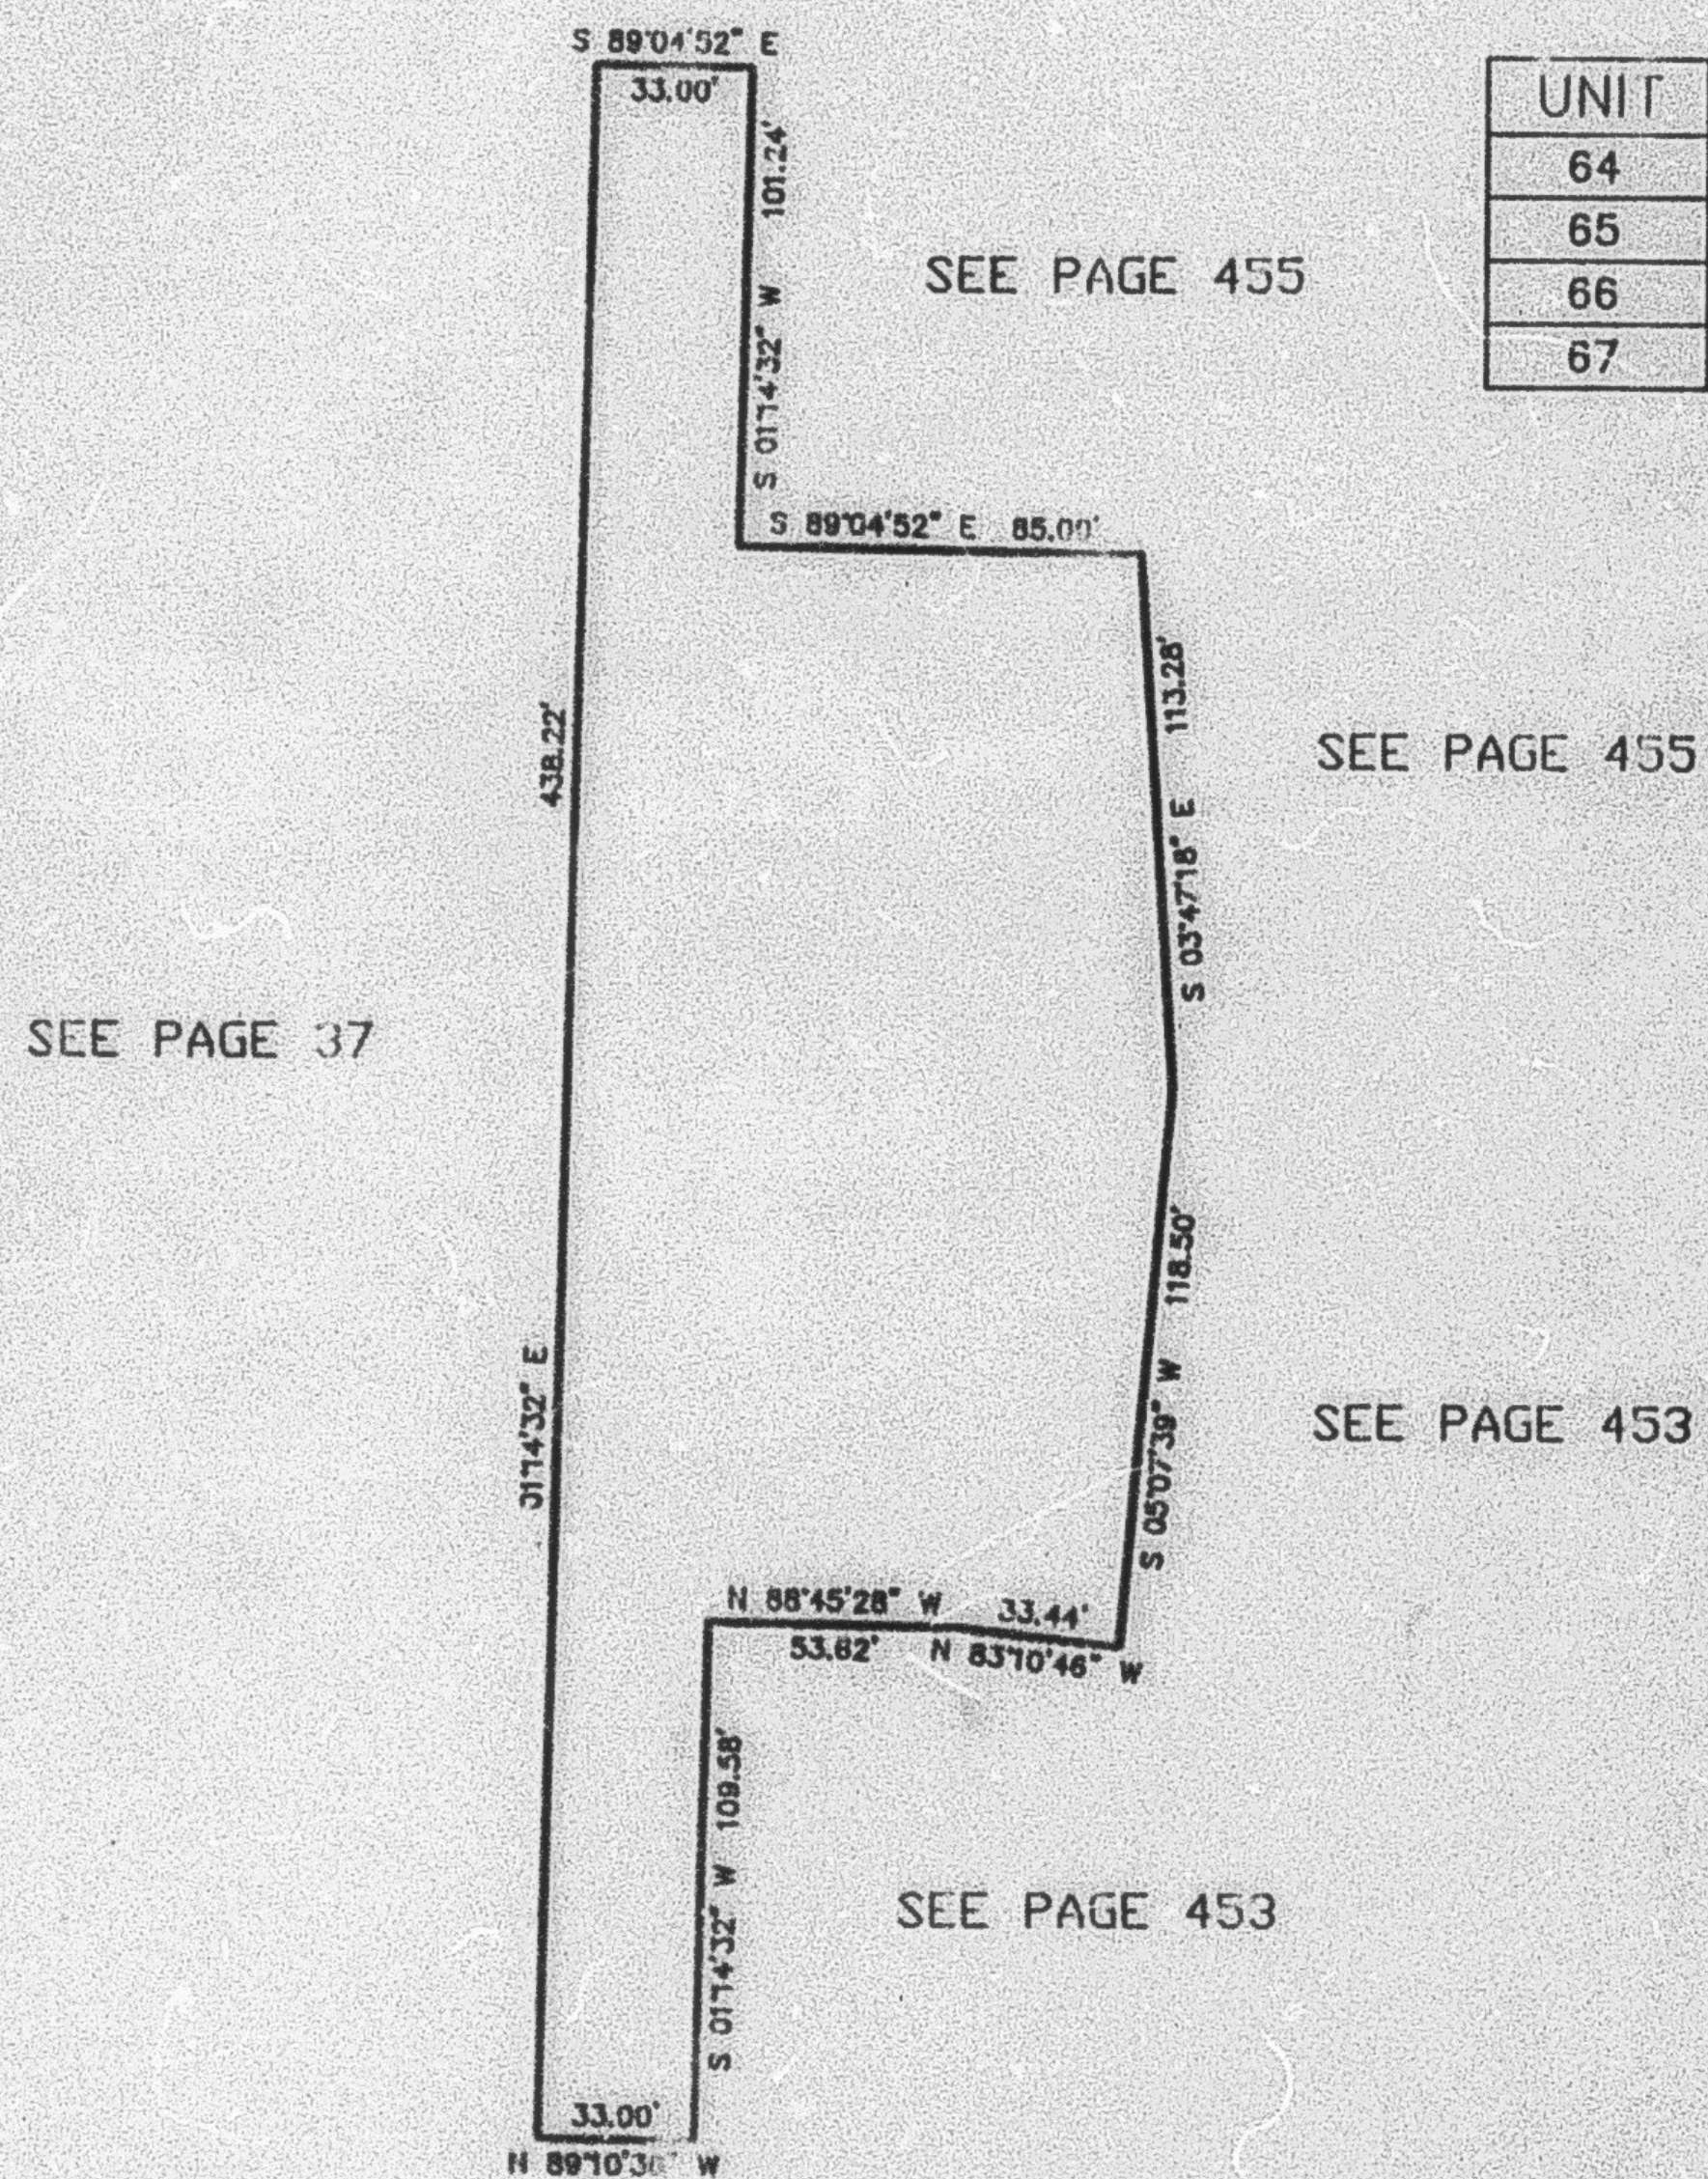

FOR COMPLETE ENG DATA SEE
ORIGINAL DEDICATION PLAT IN
BOOK 38, PAGE 28 & 29 OF RECORDS.