


PART OF THE NE.1/4, OF SEC. 15, T.5N., R.1W., S.L.B. & M.  
LAKEVIEW RIDGE SUBDIVISION NO. 1

IN OGDEN CITY  
SCALE 1" = 50'

TAXING UNIT: 25

SEE PAGE 12

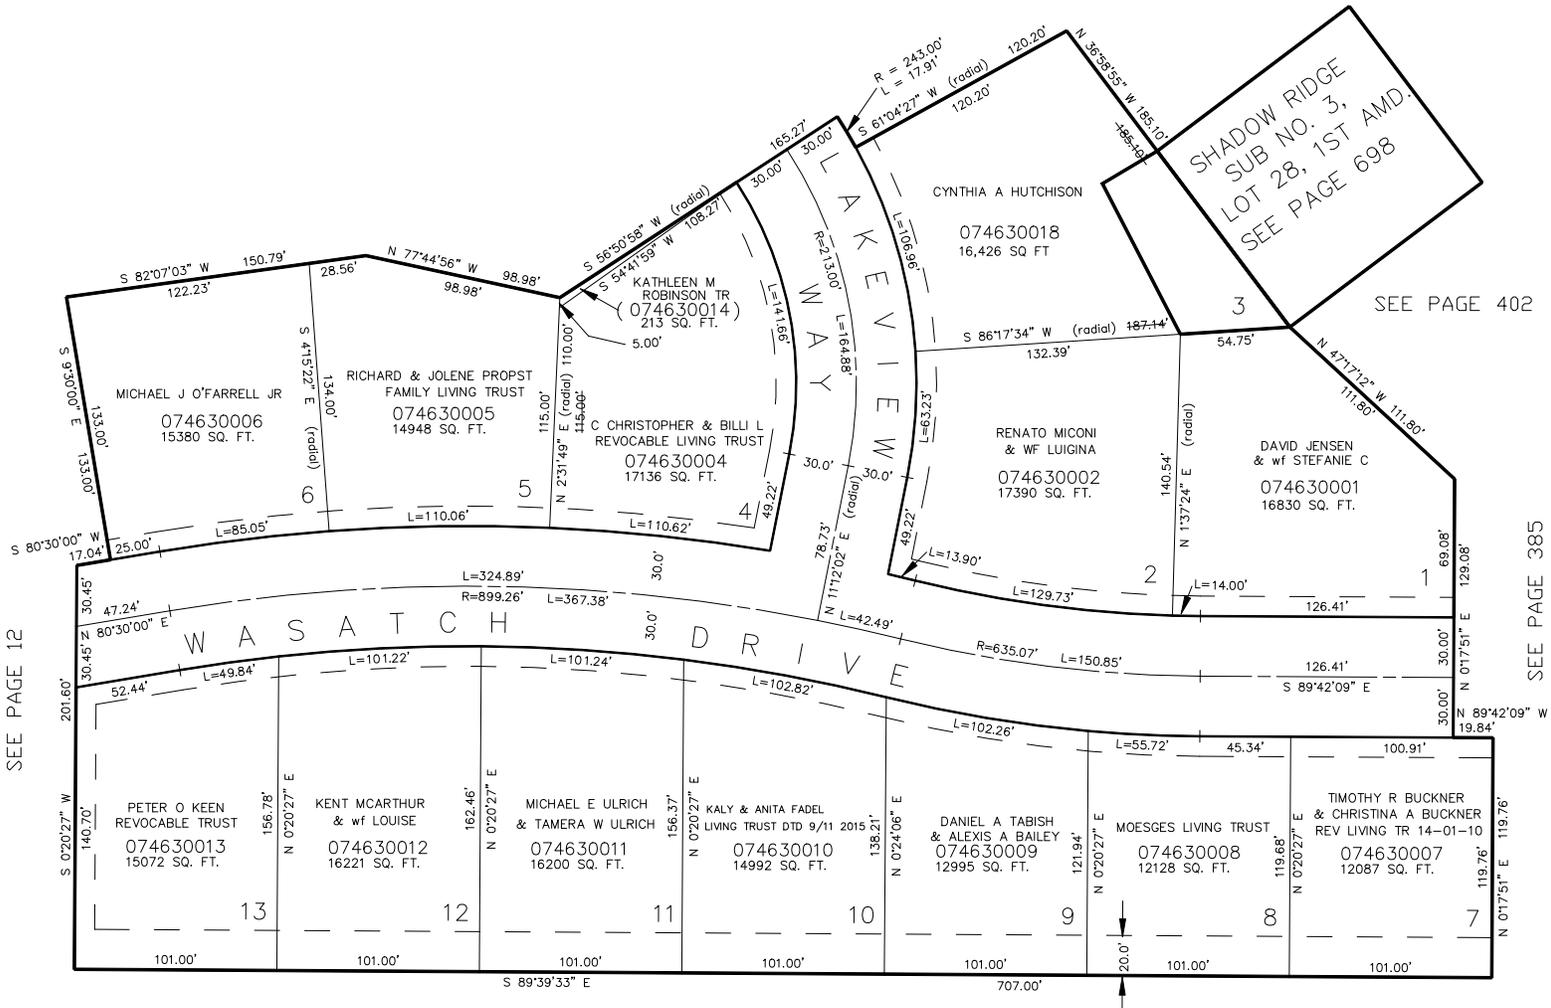

SEE PAGE 172

FOR COMPLETE ENG DATA SEE ORIGINAL DEDICATION PLAT IN BOOK 39, PAGE 46 OF RECORDS.

10' UTILITY & DRAINAGE EASEMENTS EACH SIDE OF PROPERTY LINES AS INDICATED BY DASHED LINES EXCEPT AS OTHERWISE SHOWN.

SEE PAGE 12

SEE PAGE 385

SEE PAGE 402

SHADOW RIDGE  
SUB NO. 5,  
LOT 28, 1ST AMD.  
SEE PAGE 698