

PART OF THE S.W. 1/4, SEC. 15, T.5N., R.1W., S.L.B. & M.
FOX CHASE SUBDIVISION - PHASE 1

464


IN SOUTH OGDEN CITY

SCALE 1" = 50'

TAXING UNIT: 27

SEE PAGE 4

EXCEPT WHERE OTHERWISE
SHOWN ALL LOTS OWNED BY:
FOX CHASE ASSOCIATION, L.L.C.

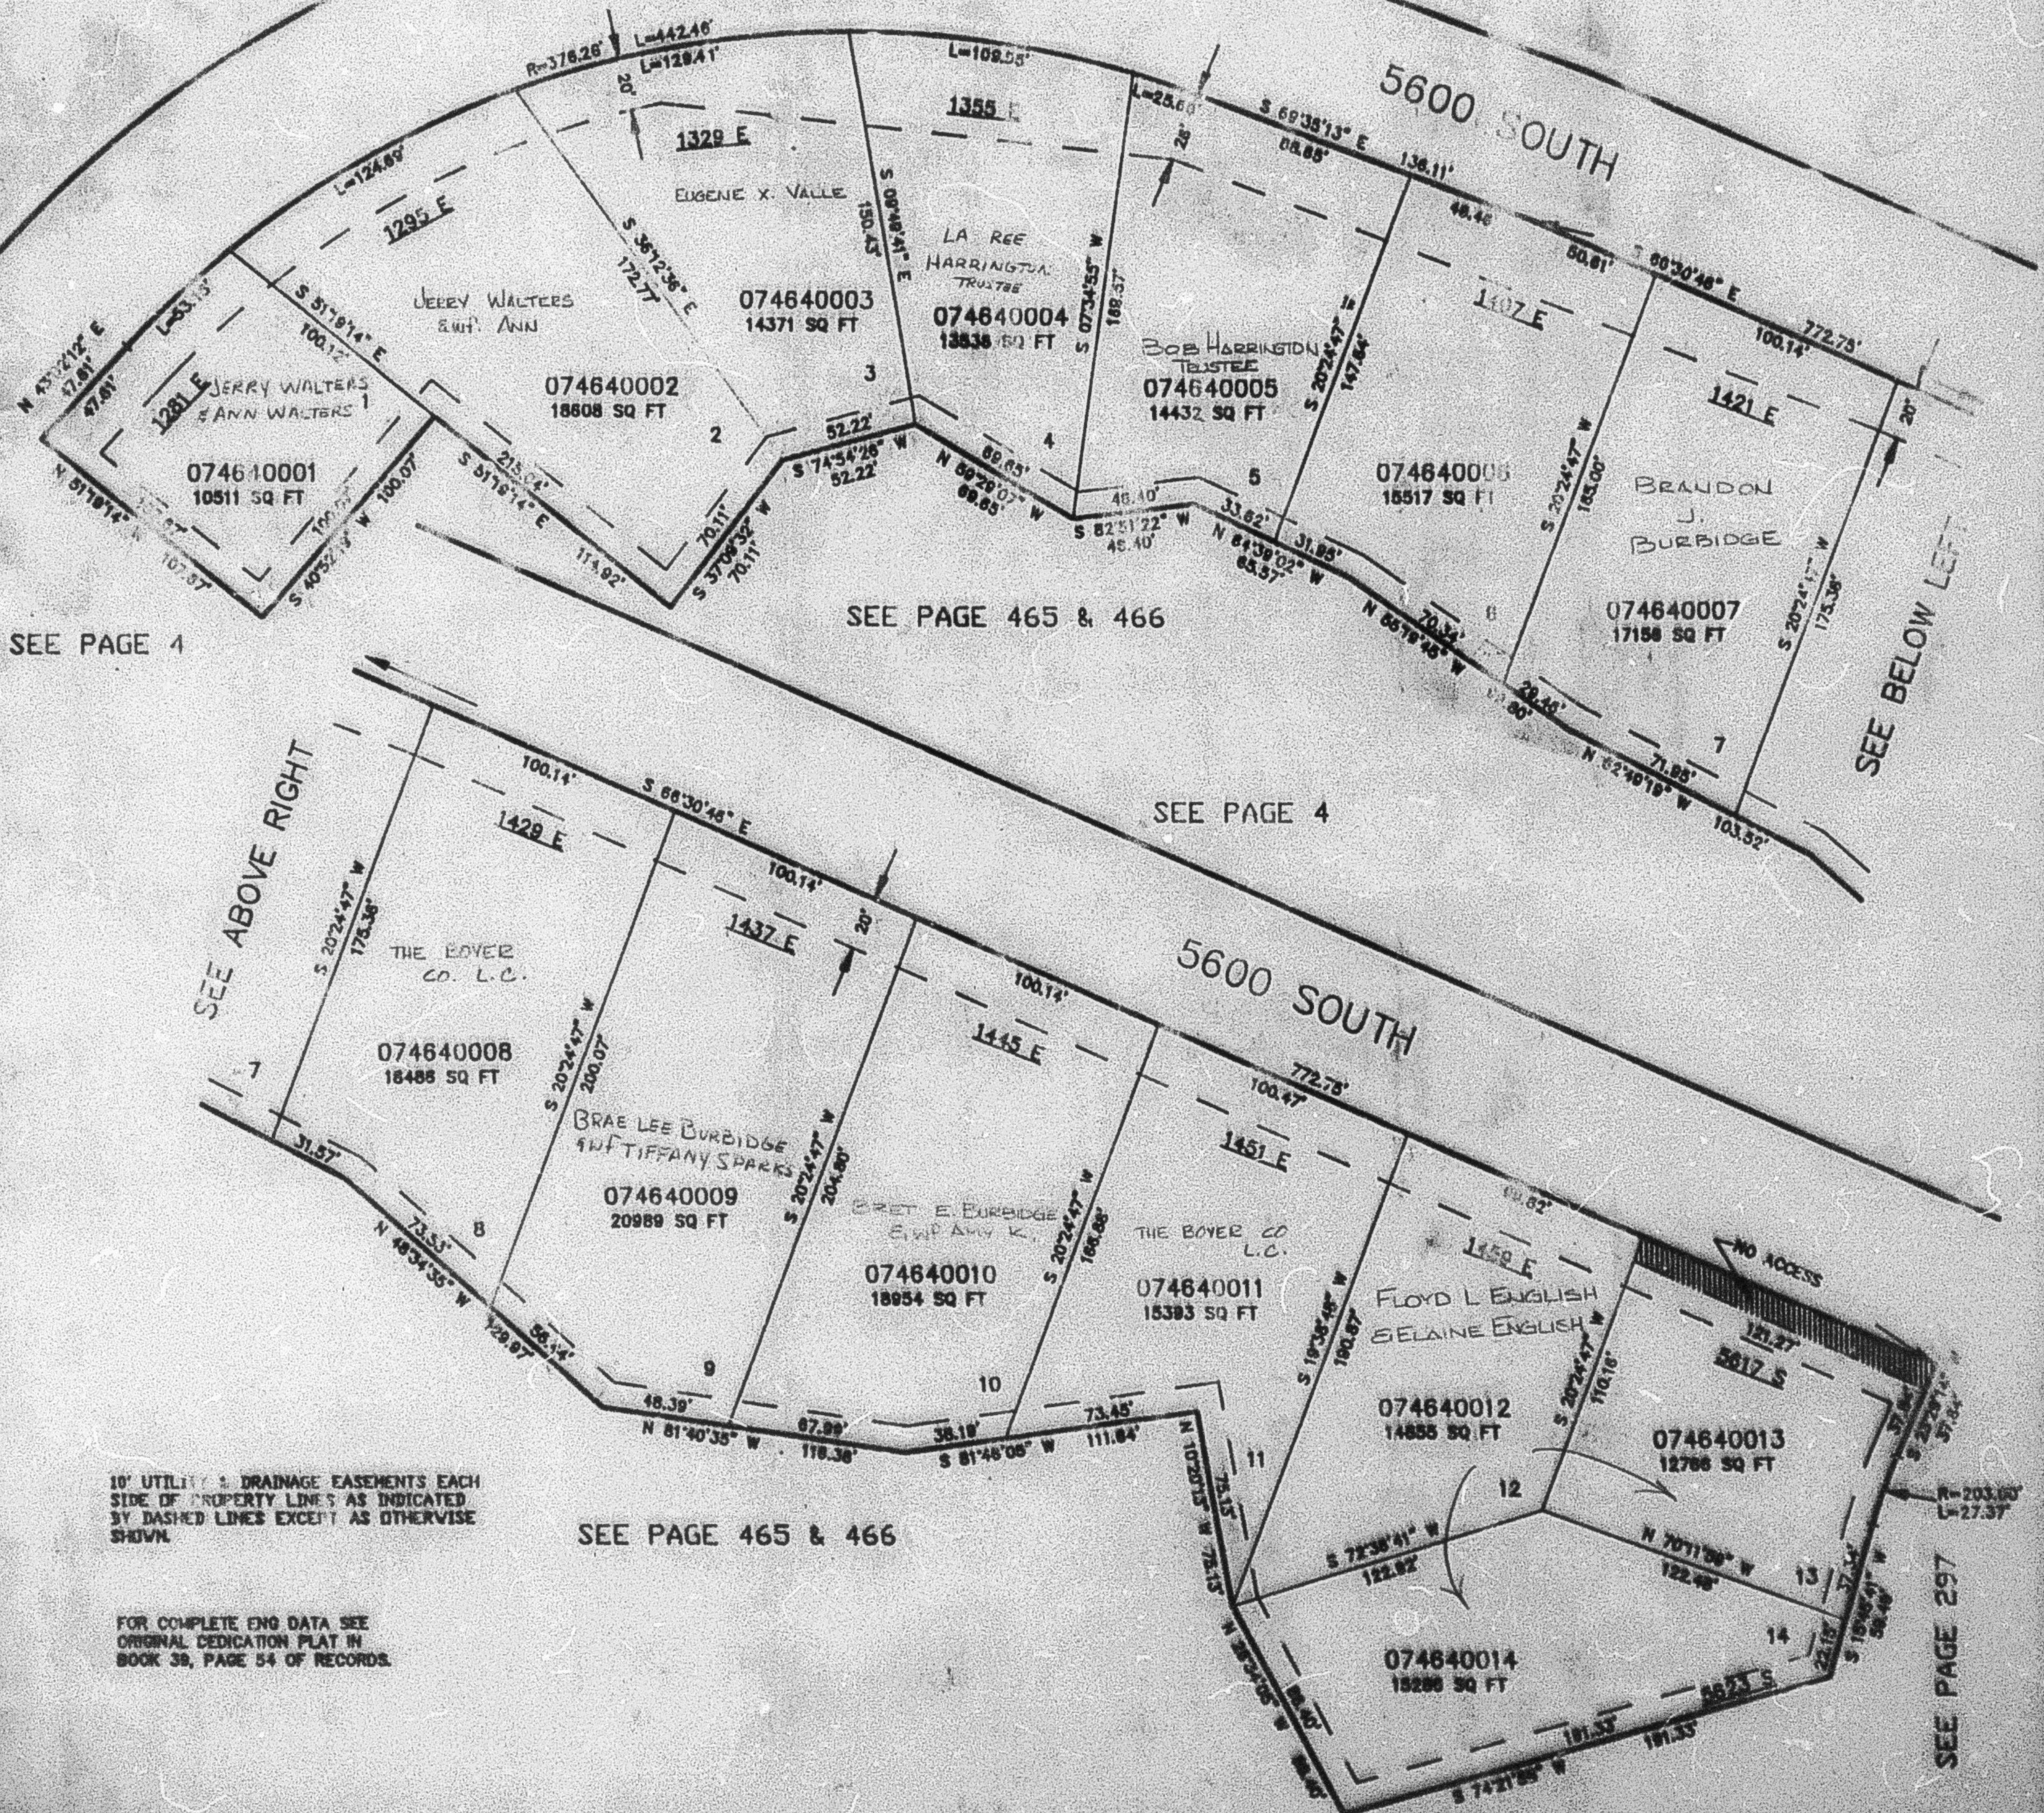

10' UTILITY & DRAINAGE EASEMENTS EACH
SIDE OF PROPERTY LINES AS INDICATED
BY DASHED LINES EXCEPT AS OTHERWISE
SHOWN.

FOR COMPLETE ENO DATA SEE
ORIGINAL DEDICATION PLAT IN
BOOK 38, PAGE 54 OF RECORDS.

SEE PAGE 465 & 466

SEE PAGE 297