


PART OF THE S.W. 1/4, SEC. 15, T.5N., R.1W., S.L.B. & M.
FOX CHASE SUBDIVISION - PHASE 1

IN SOUTH OGDEN CITY
SCALE 1" = 50'

TAXING UNIT: 27

SEE PAGE 4

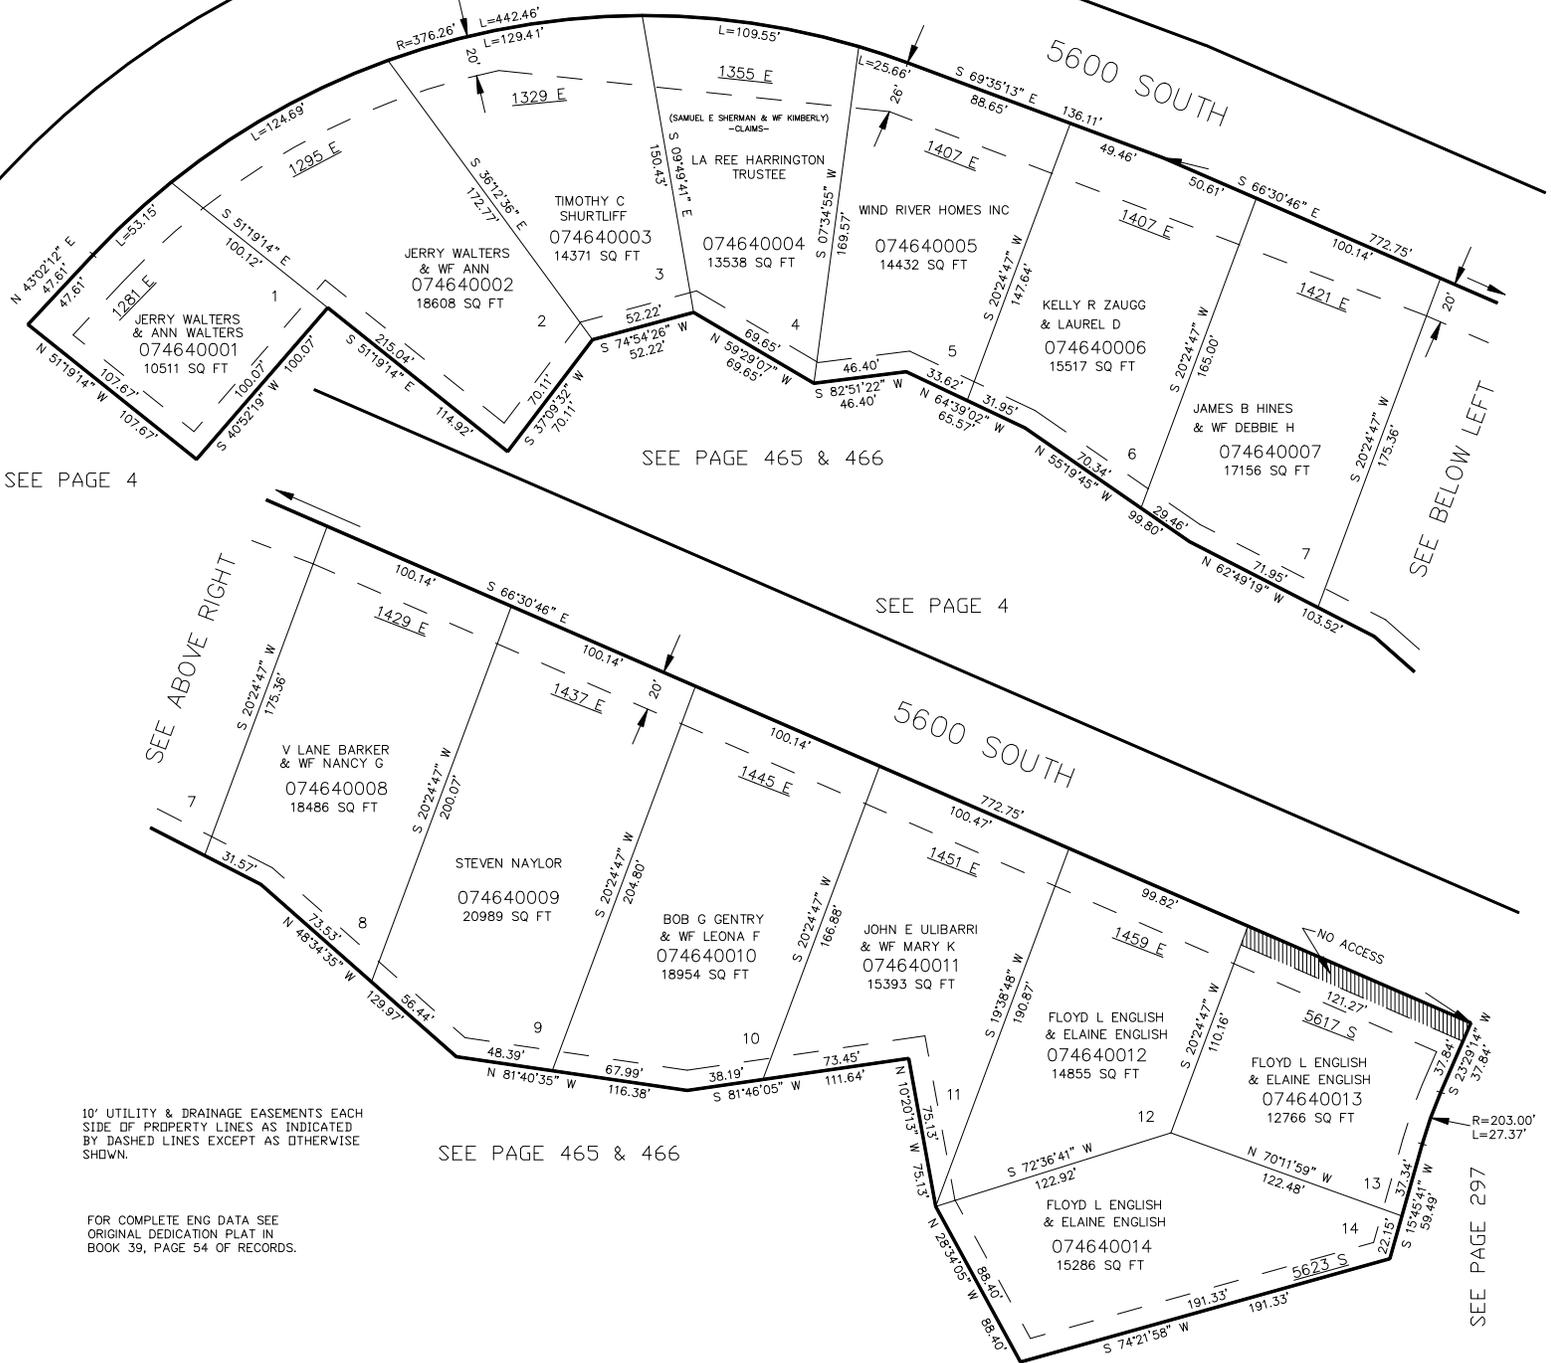

SEE PAGE 4

SEE PAGE 465 & 466

SEE PAGE 4

SEE ABOVE RIGHT

SEE BELOW LEFT

10' UTILITY & DRAINAGE EASEMENTS EACH SIDE OF PROPERTY LINES AS INDICATED BY DASHED LINES EXCEPT AS OTHERWISE SHOWN.

FOR COMPLETE ENG DATA SEE ORIGINAL DEDICATION PLAT IN BOOK 39, PAGE 54 OF RECORDS.

SEE PAGE 465 & 466

SEE PAGE 297