

PART OF THE SW.1/4, OF SEC. 15, & THE NW.1/4, OF SEC. 22, T.5N., R.1W., S.L.B. & M.
FOX CHASE SUBDIVISION PHASE 2

LOTS 18-36


IN SOUTH OGDEN CITY

SCALE 1" = 60' SEE PAGE 464

TAXING UNIT: 27

SEE PAGE 4

NO ACCESS

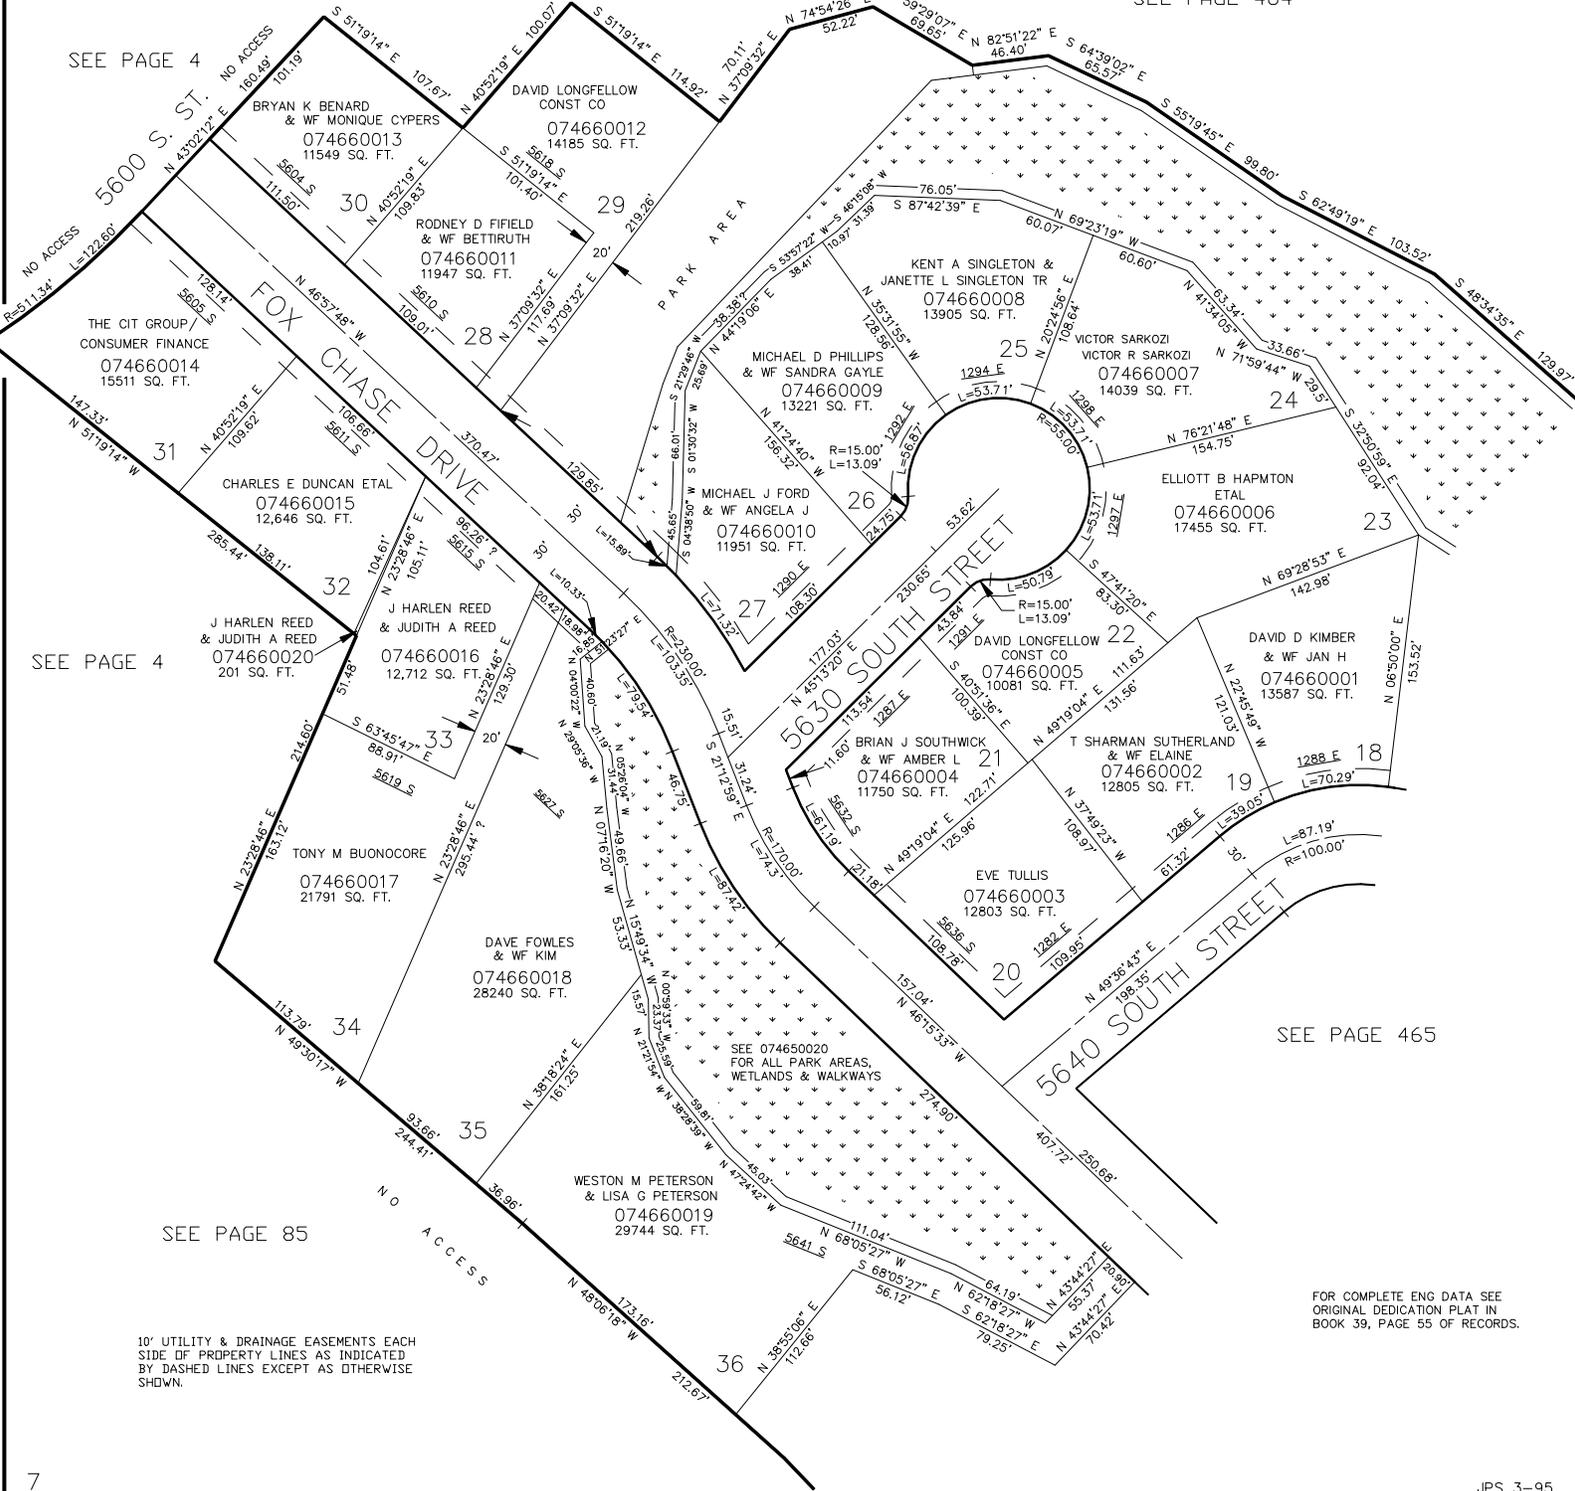

SEE PAGE 85

SEE PAGE 465

10' UTILITY & DRAINAGE EASEMENTS EACH SIDE OF PROPERTY LINES AS INDICATED BY DASHED LINES EXCEPT AS OTHERWISE SHOWN.

FOR COMPLETE ENG DATA SEE ORIGINAL DEDICATION PLAT IN BOOK 39, PAGE 55 OF RECORDS.