

PART OF THE SW.1/4, OF SEC. 15, & THE NW.1/4, OF SEC. 22, T.5N., R.1W., S.L.B. & M.

466

FOX CHASE SUBDIVISION PHASE 2


LOTS 18-36

IN SOUTH OGDEN CITY

SCALE 1" = 60' SEE PAGE 464

TAXING UNIT: 27

SEE PAGE 4

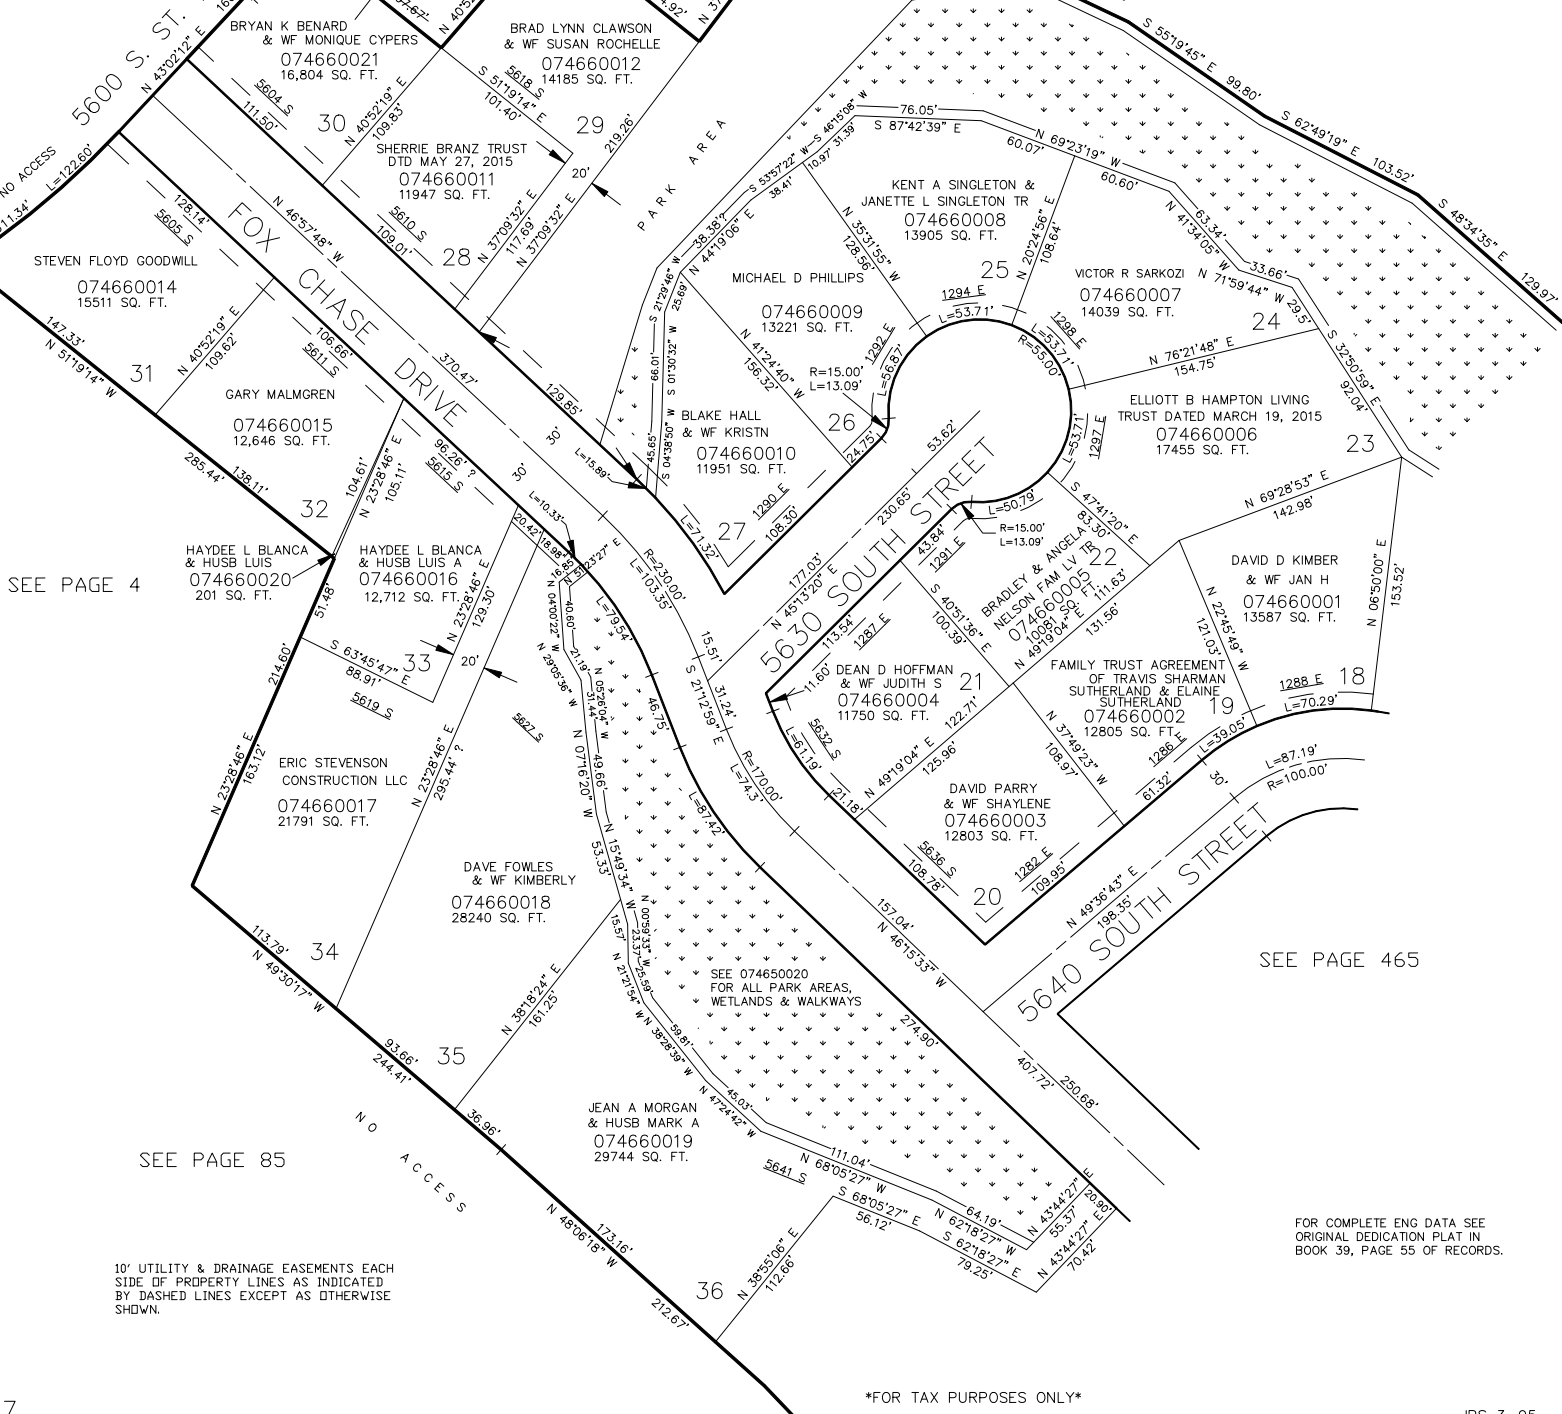

SEE PAGE 465

SEE PAGE 85

10' UTILITY & DRAINAGE EASEMENTS EACH
SIDE OF PROPERTY LINES AS INDICATED
BY DASHED LINES EXCEPT AS OTHERWISE
SHOWN.

FOR TAX PURPOSES ONLY

FOR COMPLETE ENG DATA SEE
ORIGINAL DEDICATION PLAT IN
BOOK 39, PAGE 55 OF RECORDS.