

PART OF THE N.W. 1/4, SEC. 22, T.5N., R.1W., S.L.B. & M.

467

CROSSROADS LANDING - PHASE 2

LOTS 11-17 & 29-35


TAXING UNIT: 50

IN SOUTH OGDEN CITY

SCALE 1" = 50'

EXCEPT WHERE OTHERWISE
SHOWN ALL LOTS OWNED BY
LANDSTAR DEV. L.L.C.

SEE PAGE 188

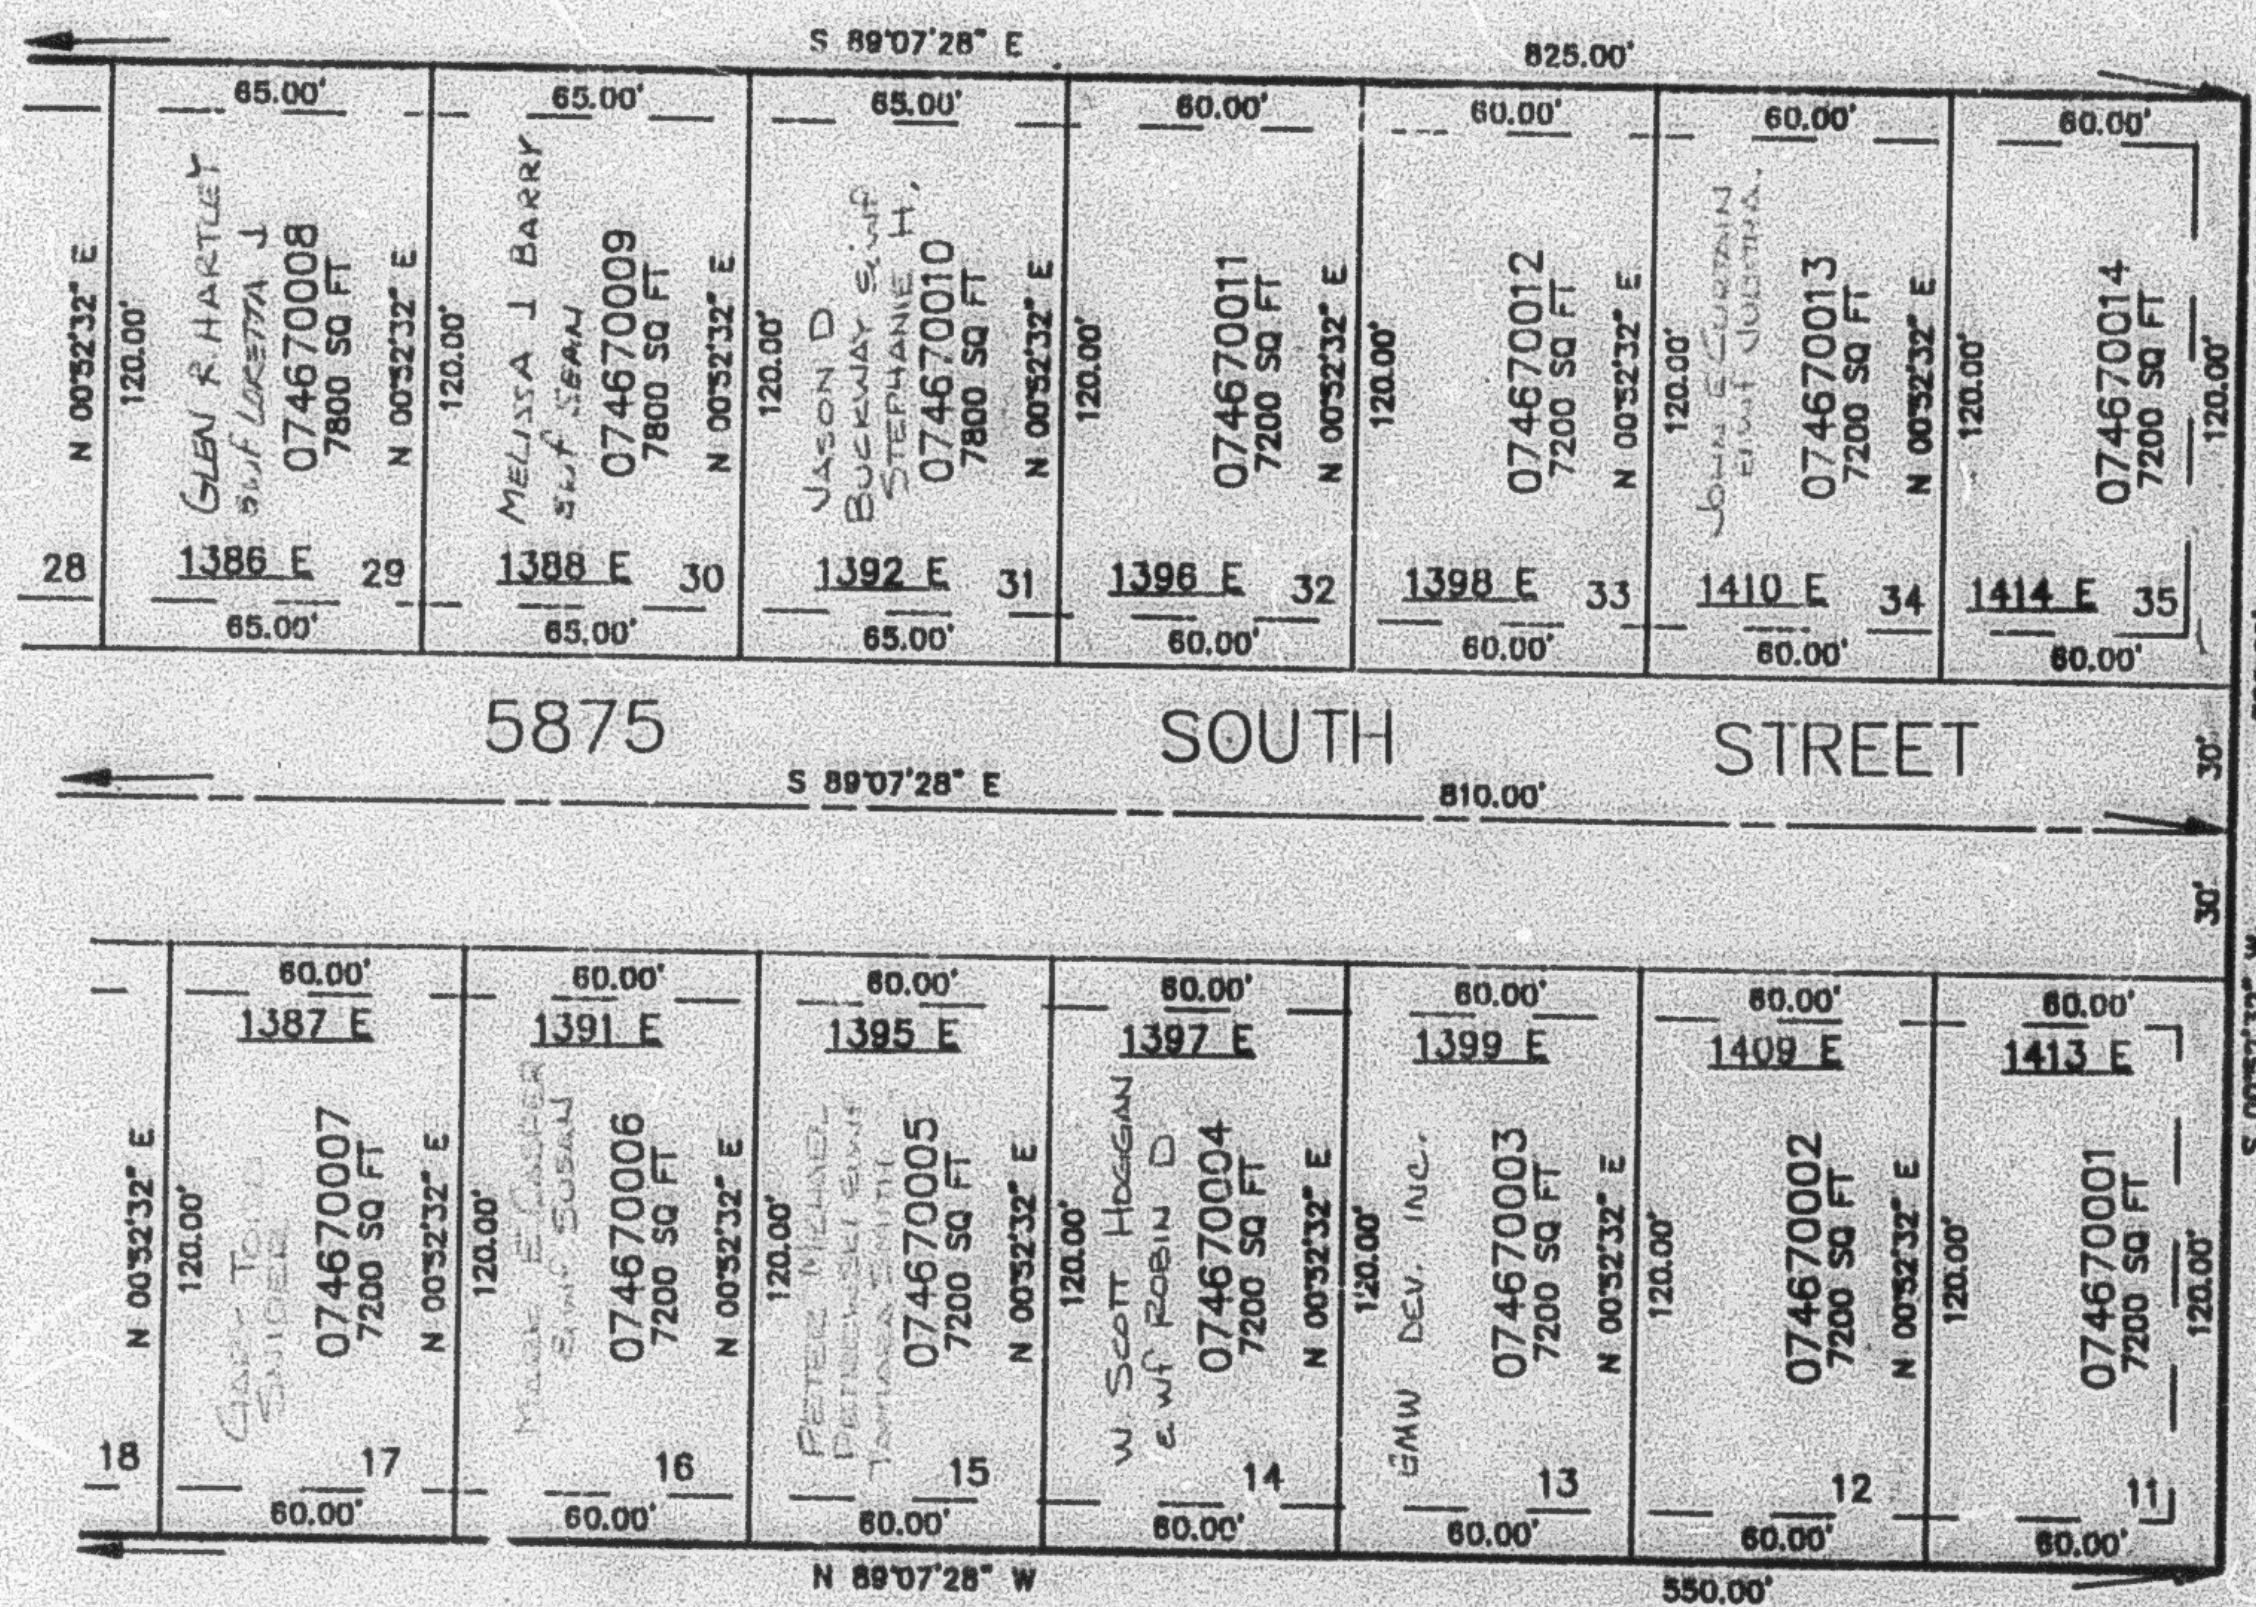

SEE PAGE 468

SEE PAGE 406

SEE PAGE 85

10' UTILITY & DRAINAGE EASEMENTS EACH
SIDE OF PROPERTY LINES AS INDICATED
BY DASHED LINES EXCEPT AS OTHERWISE
SHOWN.

FOR COMPLETE ENG DATA SEE
ORIGINAL DEDICATION PLAT IN
BOOK 38, PAGE 88 OF RECORDS.