

PART OF THE N.W. 1/4, SEC. 22, T.5N., R.1W., S.L.B. & M.

CROSSROADS LANDING - PHASE 2

LOTS 11-17 & 29-35


TAXING UNIT: 30

IN SOUTH OGDEN CITY

SCALE 1" = 50'

EXCEPT WHERE OTHERWISE
SHOWN ALL LOTS OWNED BY
LANDSTAR DEV. L.L.C.

SEE PAGE 188

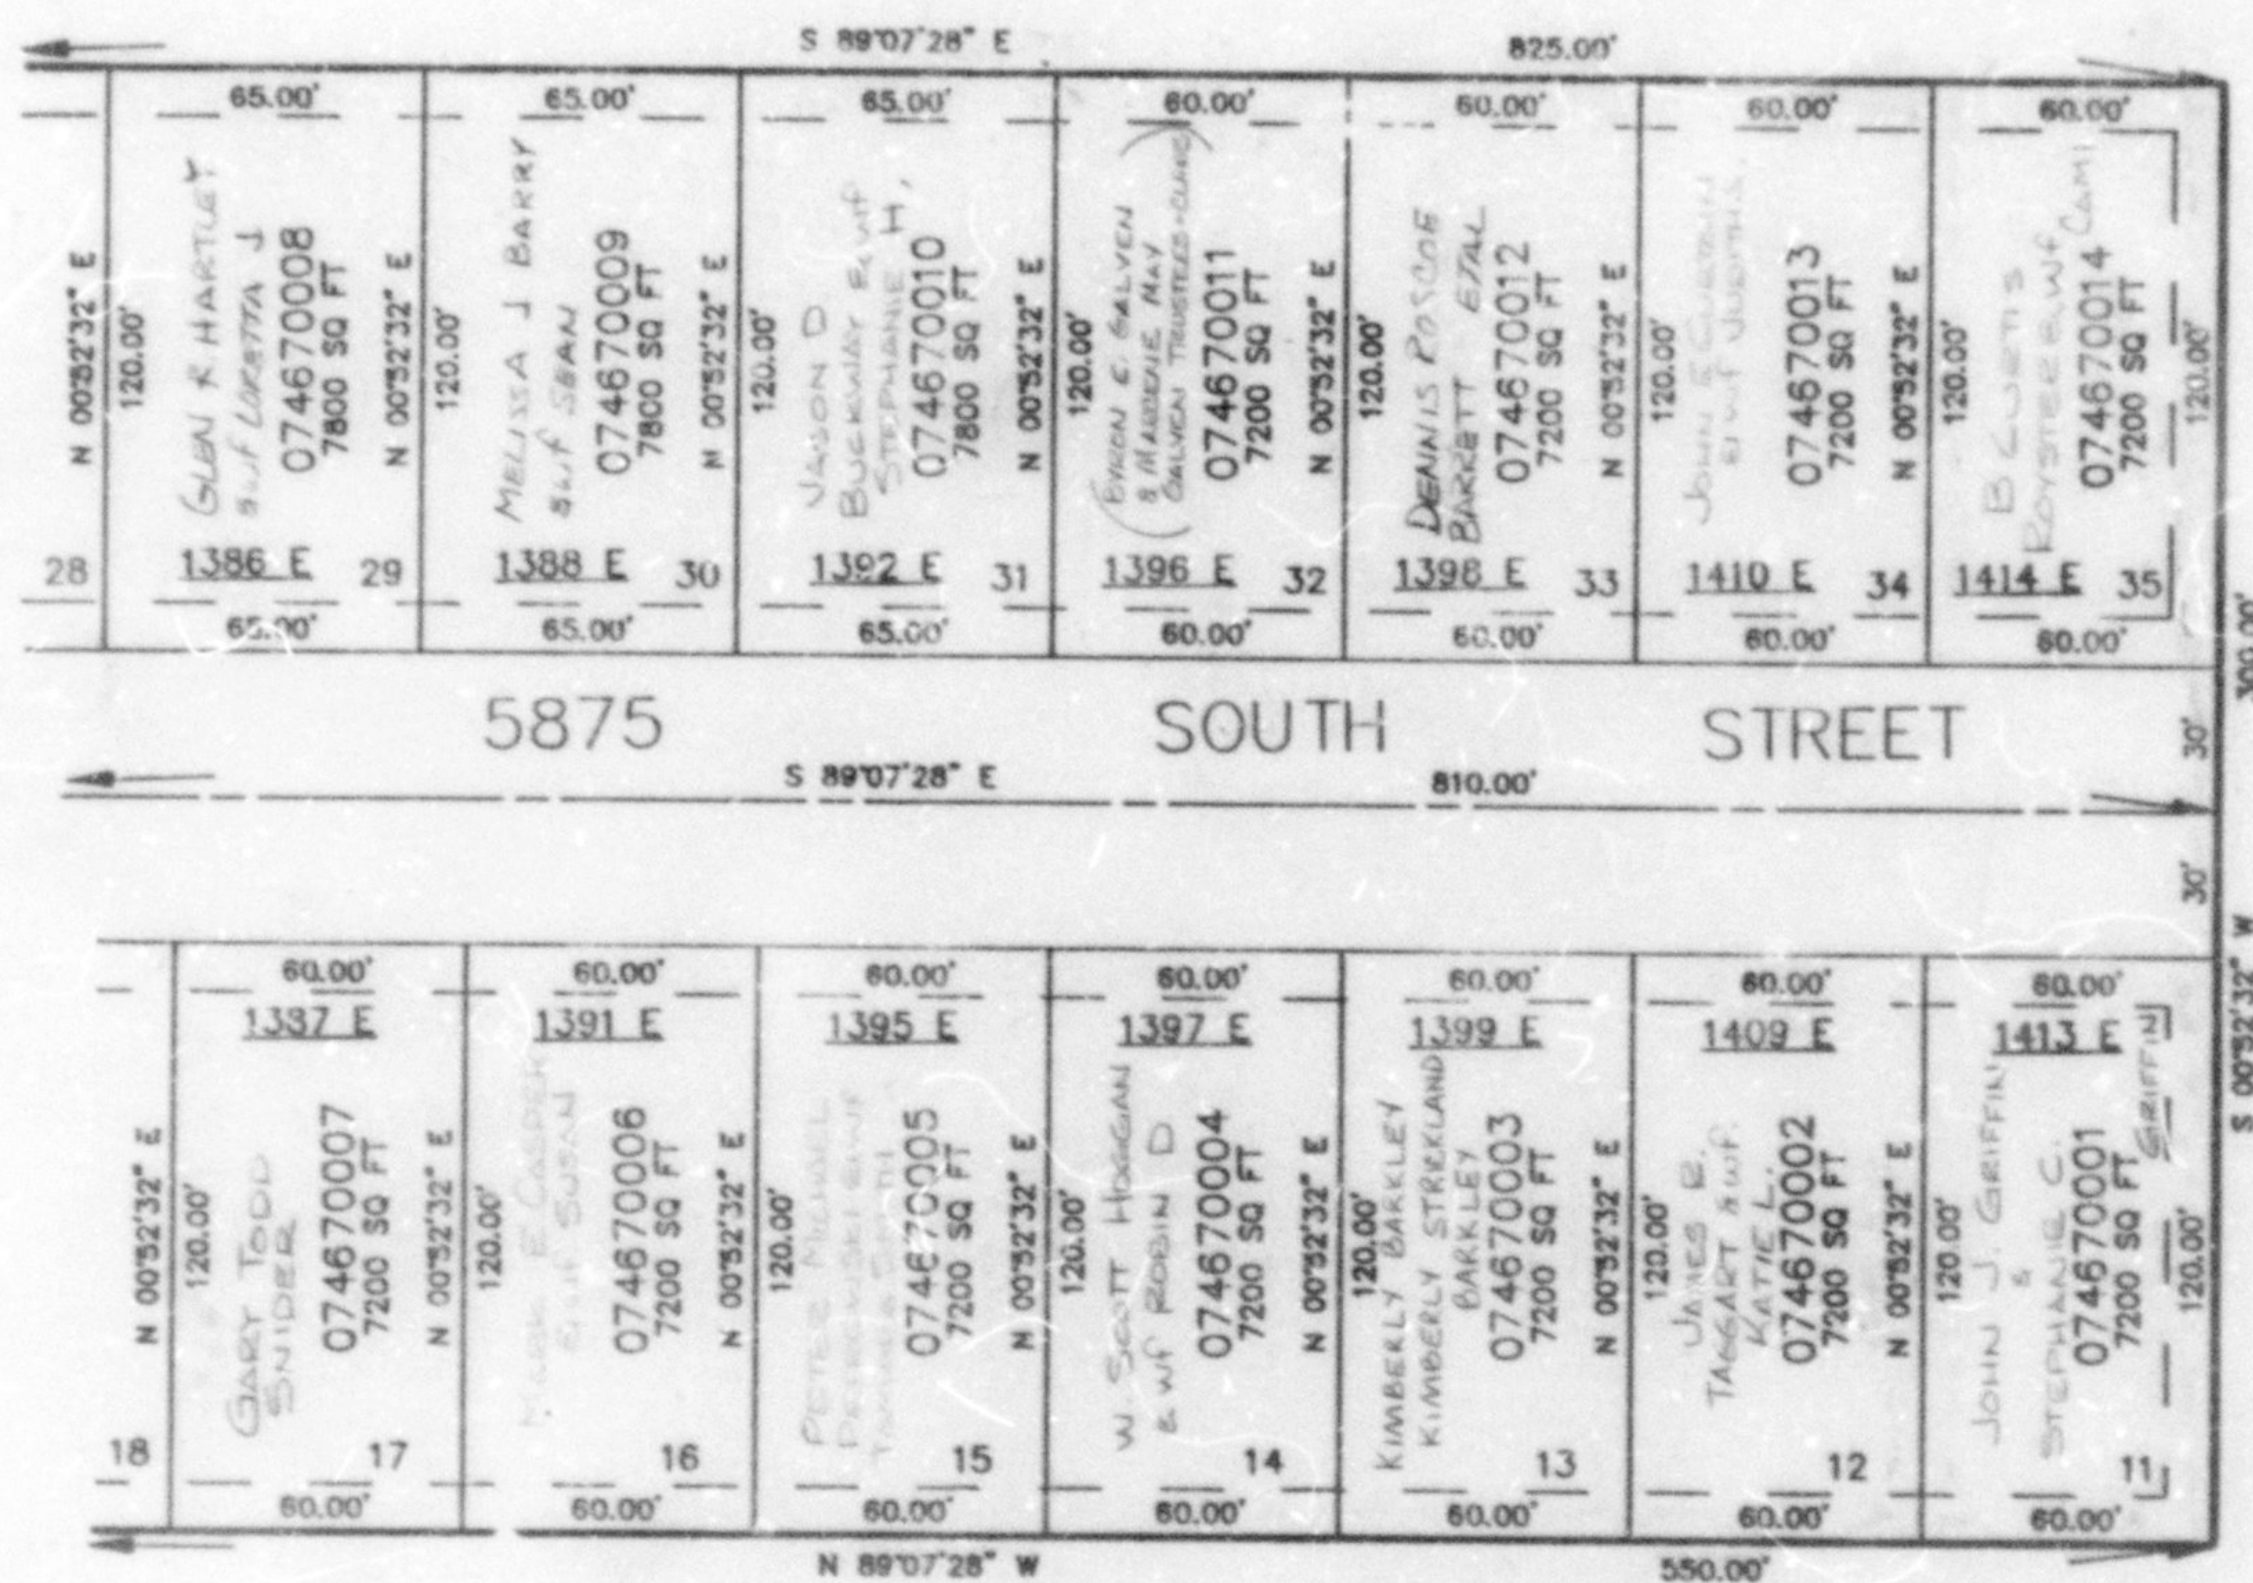

SEE PAGE 468

SEE PAGE 406

SEE PAGE 85

10' UTILITY & DRAINAGE EASEMENTS EACH
SIDE OF PROPERTY LINES AS INDICATED
BY DASHED LINES EXCEPT AS OTHERWISE
SHOWN.FOR COMPLETE CNG DATA SEE
ORIGINAL DEDICATION PL. T. IN
BOOK 39, PAGE 59 OF RECORDS.