


PART OF THE NW.1/4, OF SEC. 22, T.5N., R.1W., S.L.B. & M.
CROSS POINTE SHOPPING CENTER

TAXING UNIT: 27

LOTS 1-7
 IN SOUTH OGDEN CITY
 SCALE 1" = 80'

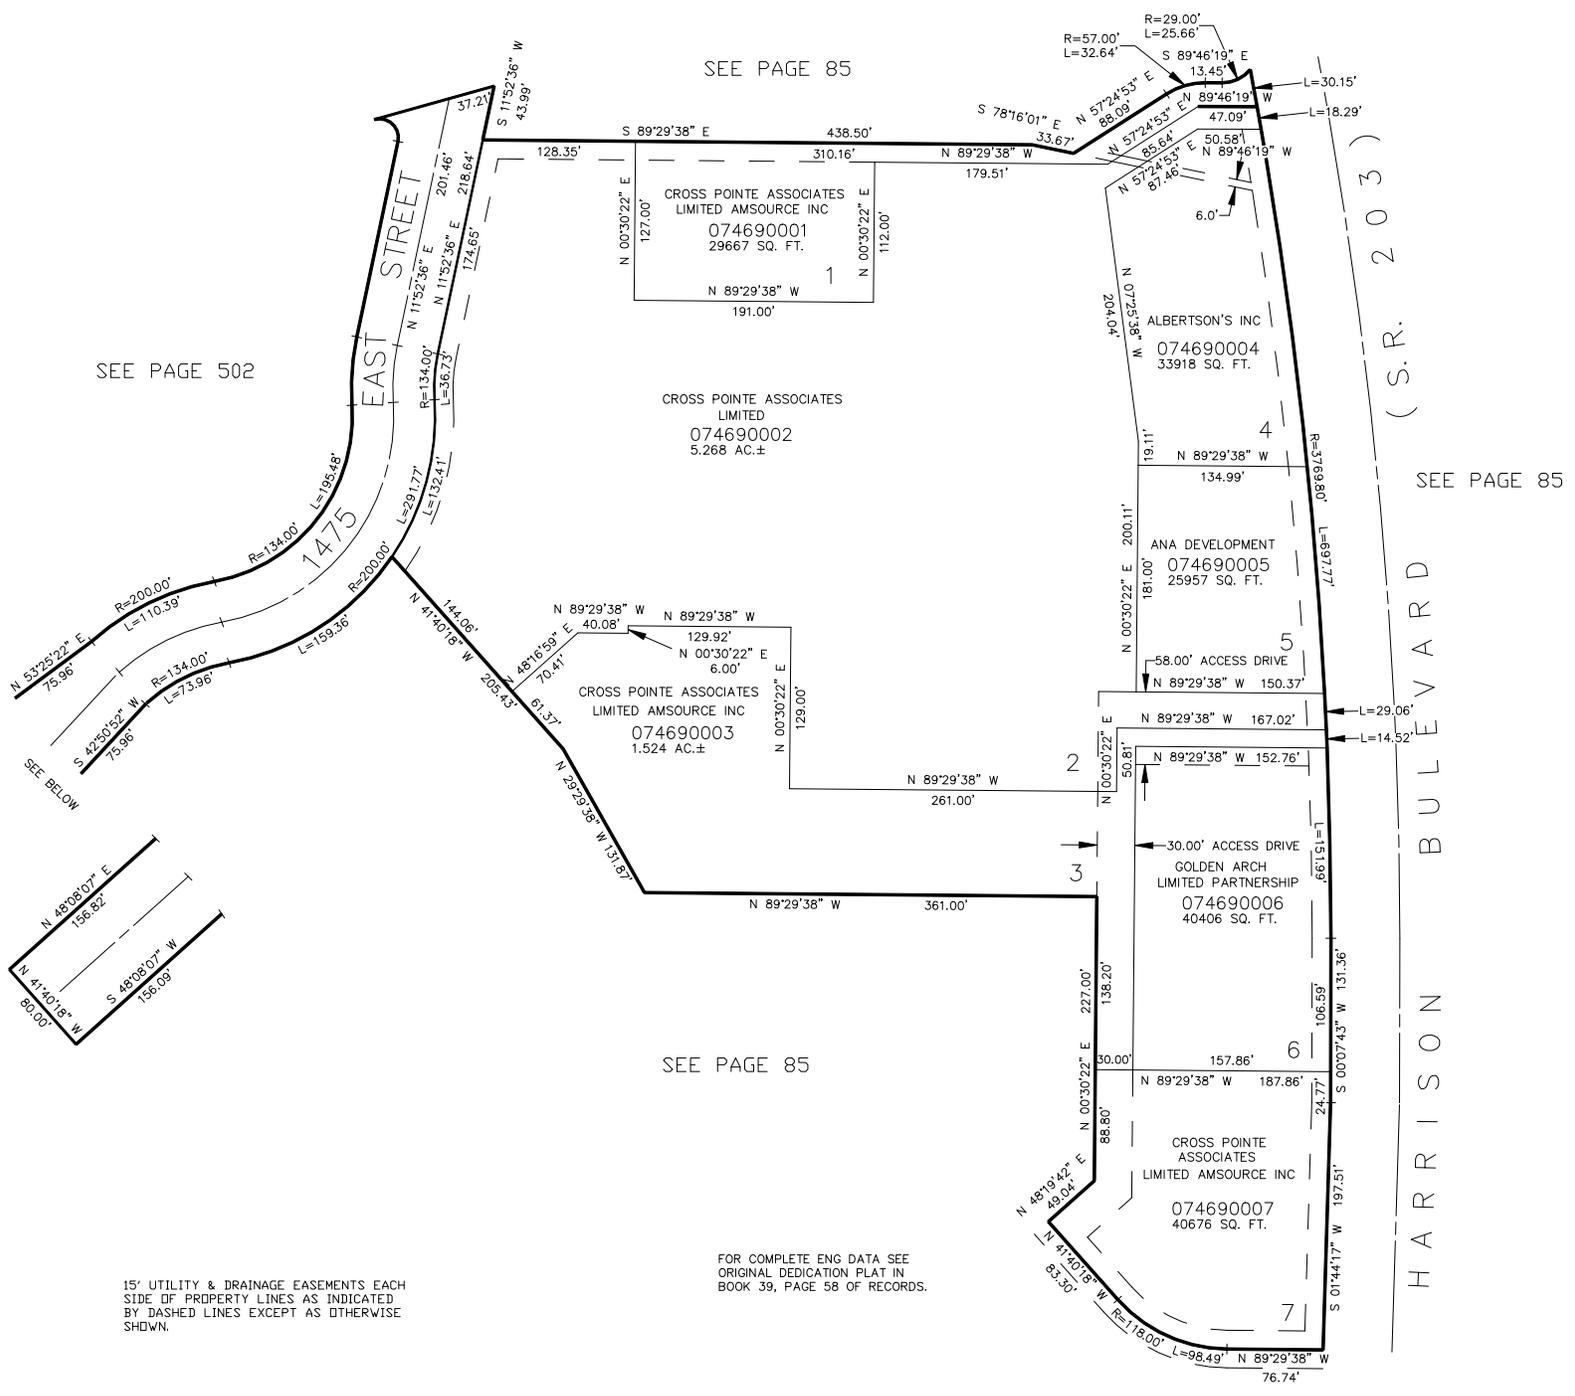

SEE PAGE 502


SEE PAGE 85

SEE PAGE 85

SEE PAGE 85

HARRISON BULEVARD (S.R. 203)

SEE BELOW

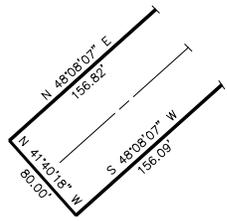

15' UTILITY & DRAINAGE EASEMENTS EACH SIDE OF PROPERTY LINES AS INDICATED BY DASHED LINES EXCEPT AS OTHERWISE SHOWN.

FOR COMPLETE ENG DATA SEE ORIGINAL DEDICATION PLAT IN BOOK 39, PAGE 58 OF RECORDS.