


PART OF THE NW.1/4, OF SEC. 22, T.5N., R.1W., S.L.B. & M.
CROSS POINTE SHOPPING CENTER

TAXING UNIT: 27

LOTS 1-7
 IN SOUTH OGDEN CITY
 SCALE 1" = 80'

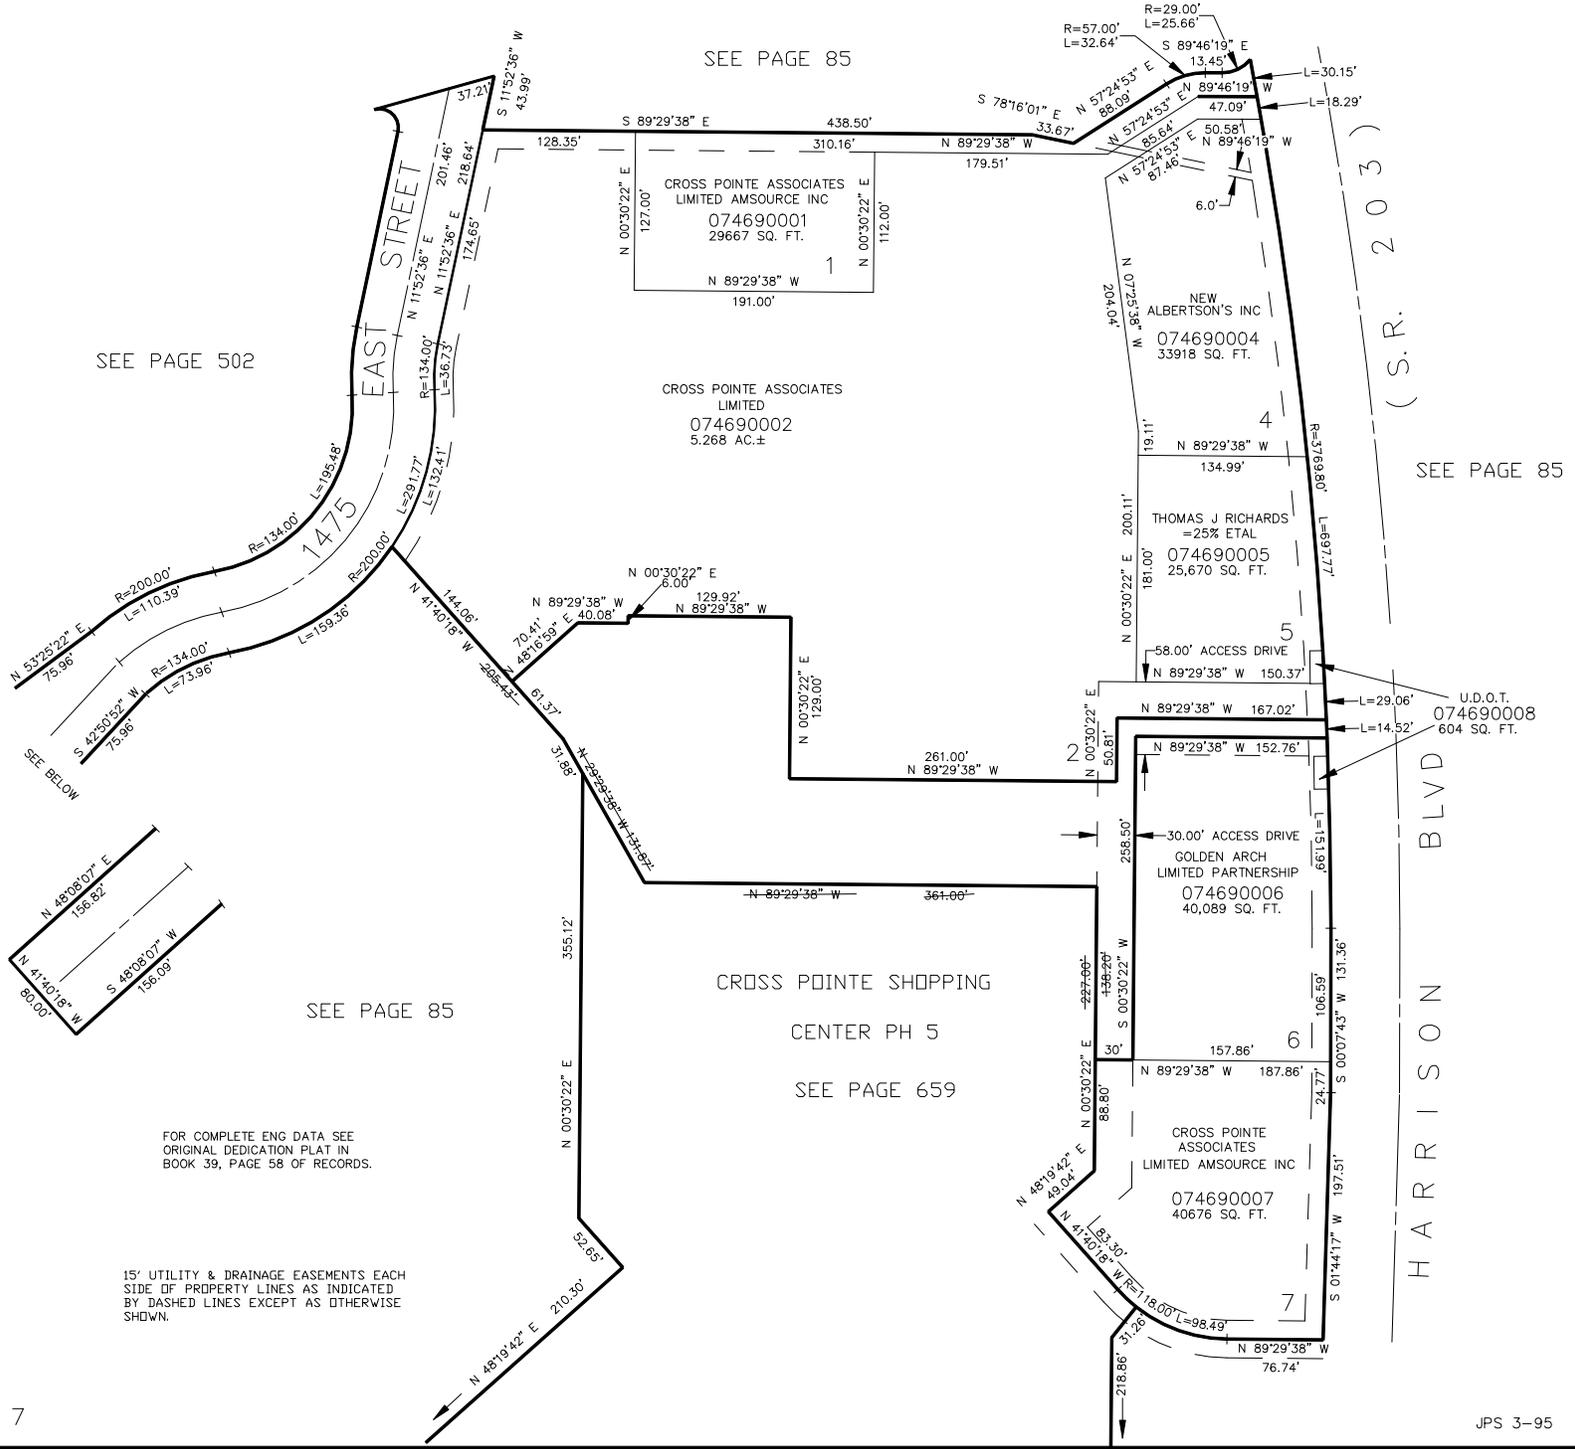

SEE PAGE 502

SEE PAGE 85

(S.R. 203)

SEE PAGE 85

SEE PAGE 85

CROSS POINTE SHOPPING
 CENTER PH 5
 SEE PAGE 659

FOR COMPLETE ENG DATA SEE
 ORIGINAL DEDICATION PLAT IN
 BOOK 39, PAGE 58 OF RECORDS.

15' UTILITY & DRAINAGE EASEMENTS EACH
 SIDE OF PROPERTY LINES AS INDICATED
 BY DASHED LINES EXCEPT AS OTHERWISE
 SHOWN.