

PART OF THE S.E. 1/4, SEC. 15, T.5N., R.1W., S.L.B. & M.
SHOSHONE HILLS – PHASE 3


IN OGDEN CITY
SCALE 1" = 50'

TAXING UNIT: 25

SEE PAGE 440

SEE PAGE 413

* S 01°22'56" W 98.12'
* CORR. AFFT. (1763-738)

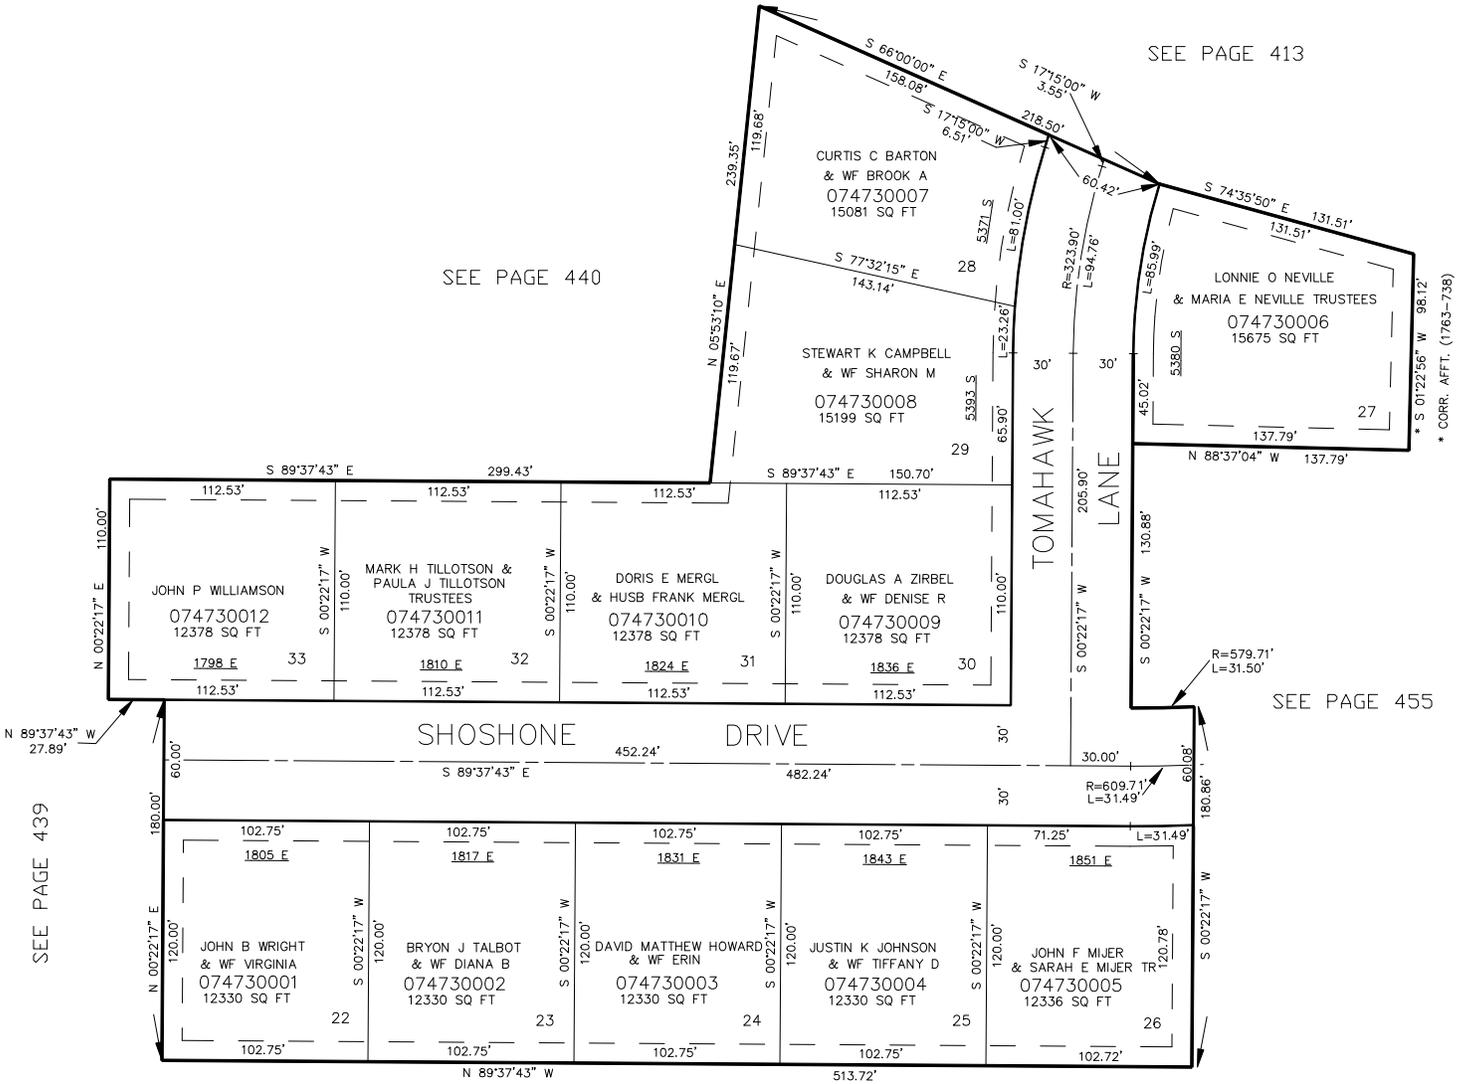

SEE PAGE 455

SEE PAGE 7

FOR COMPLETE ENG DATA SEE ORIGINAL DEDICATION PLAT IN BOOK 40, PAGE 6 OF RECORDS.

10' UTILITY & DRAINAGE EASEMENTS EACH SIDE OF PROPERTY LINES AS INDICATED BY DASHED LINES EXCEPT AS OTHERWISE SHOWN.