

PART OF THE S.E. 1/4, SEC. 15, T.5N., R.1W., S.L.B. & M.  
**SHOSHONE HILLS – PHASE 3**


IN OGDEN CITY  
SCALE 1" = 50'

TAXING UNIT: 25

SEE PAGE 440

SEE PAGE 413

SEE PAGE 455

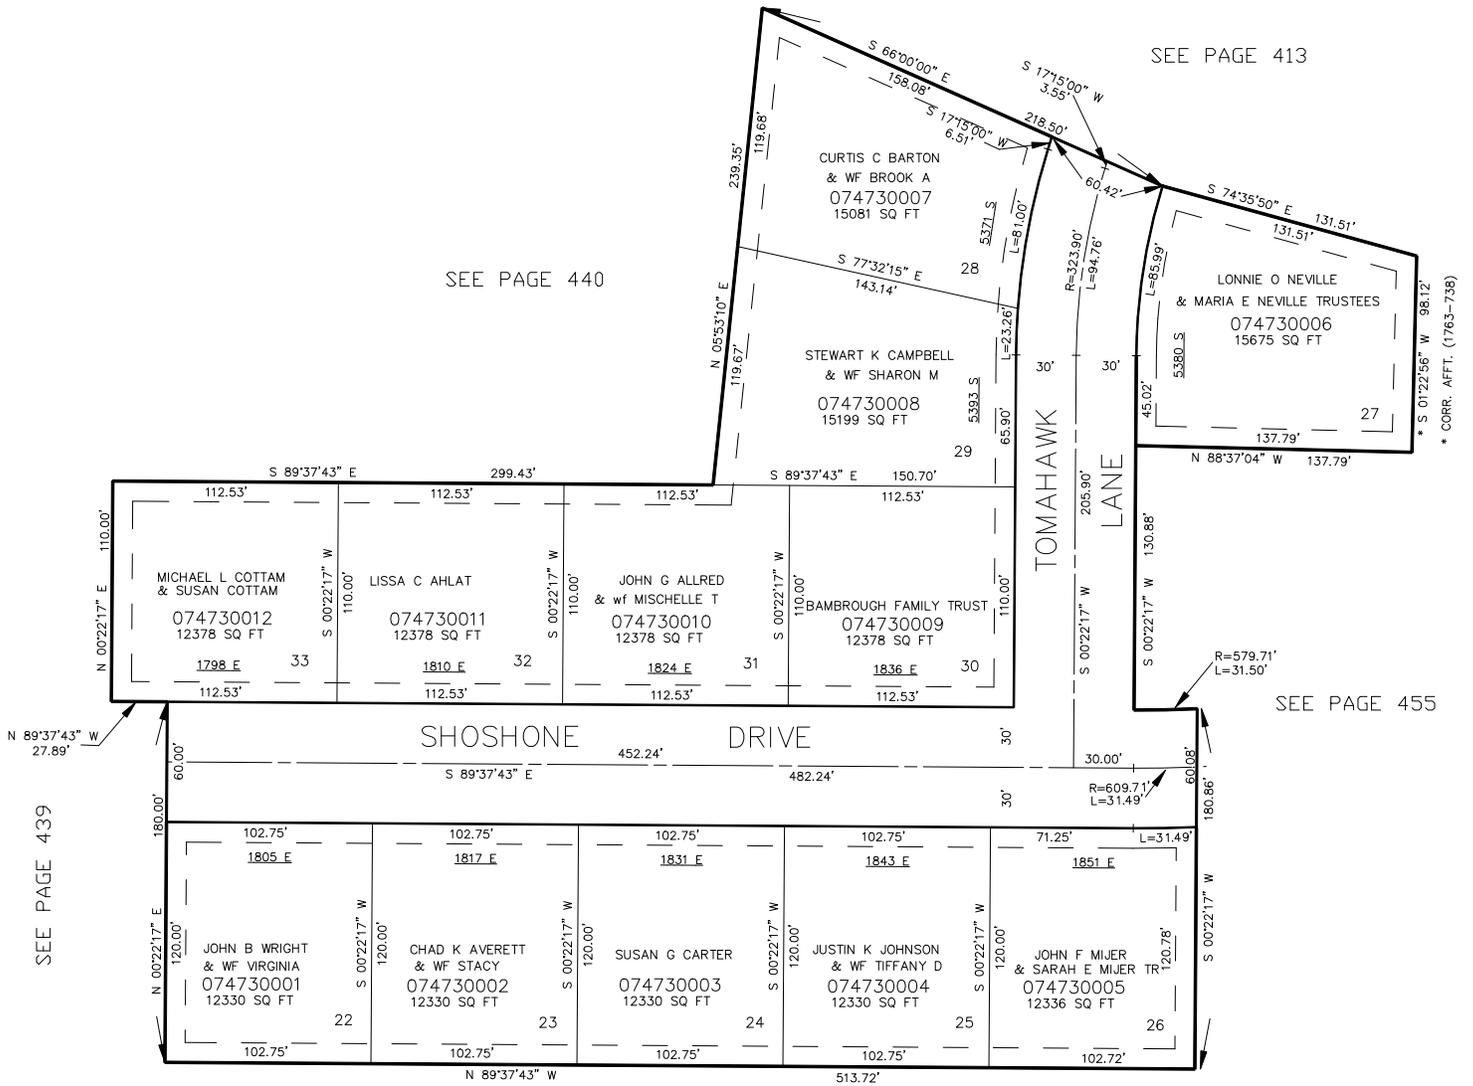

\* S 01°22'56" W 98.12'  
\* CORR. AFFT. (1763-738)

SEE PAGE 7

FOR COMPLETE ENG DATA SEE ORIGINAL DEDICATION PLAT IN BOOK 40, PAGE 6 OF RECORDS.

10' UTILITY & DRAINAGE EASEMENTS EACH SIDE OF PROPERTY LINES AS INDICATED BY DASHED LINES EXCEPT AS OTHERWISE SHOWN.