


PART OF THE S.E. 1/4, SEC. 15, T.5N., R.1W., S.L.B. & M.
SHOSHONE HILLS – PHASE 3

473

IN OGDEN CITY
 SCALE 1" = 50'

TAXING UNIT: 25

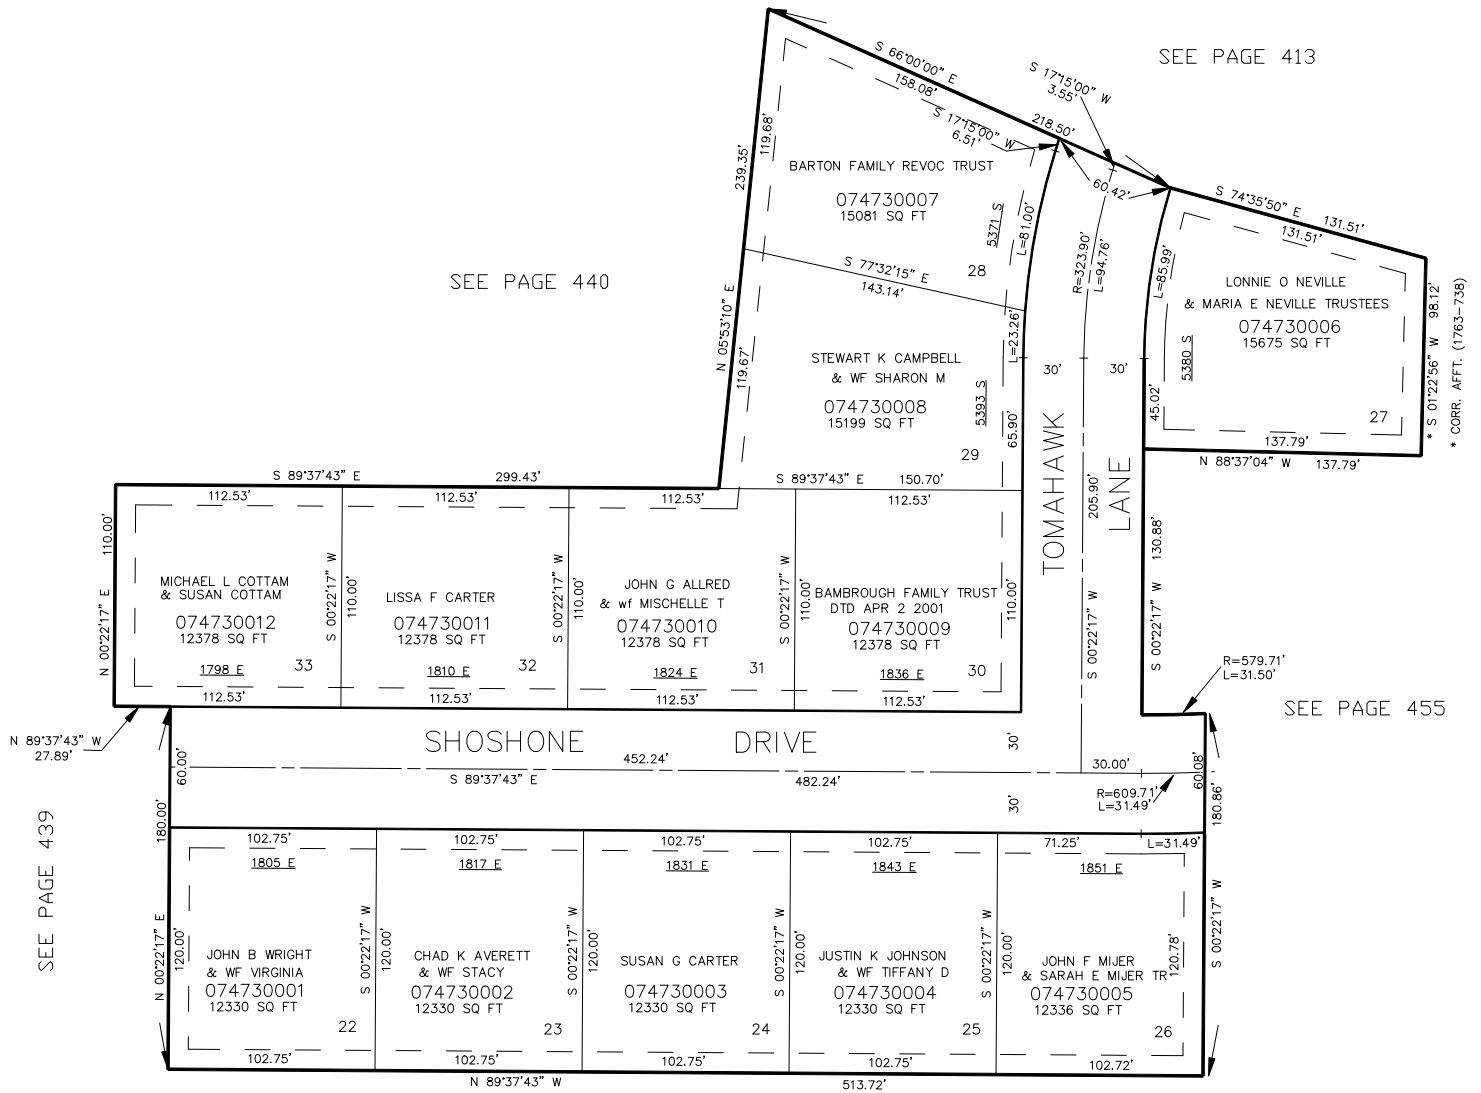

SEE PAGE 440

SEE PAGE 413

SEE PAGE 455

SEE PAGE 7

FOR COMPLETE ENG DATA SEE
 ORIGINAL DEDICATION PLAT IN
 BOOK 40, PAGE 6 OF RECORDS.

10' UTILITY & DRAINAGE EASEMENTS EACH
 SIDE OF PROPERTY LINES AS INDICATED
 BY DASHED LINES EXCEPT AS OTHERWISE
 SHOWN.

FOR TAX PURPOSES ONLY

BMO 6-95