


PART OF THE NE.1/4, OF SEC. 15, T.5N., R.1W., S.L.B. & M.
MOUNTAIN MEADOWS SINGLE UNIT CONDOMINIUM PHASE 4

III OGDEN CITY
SCALE 1" = 40'

TAXING UNIT: 25

EXCEPT WHERE OTHERWISE
SHOWN ALL LOTS OWNED BY:
LOEL W. DEAN & W. KATHLEEN C.

SEE PAGE 206

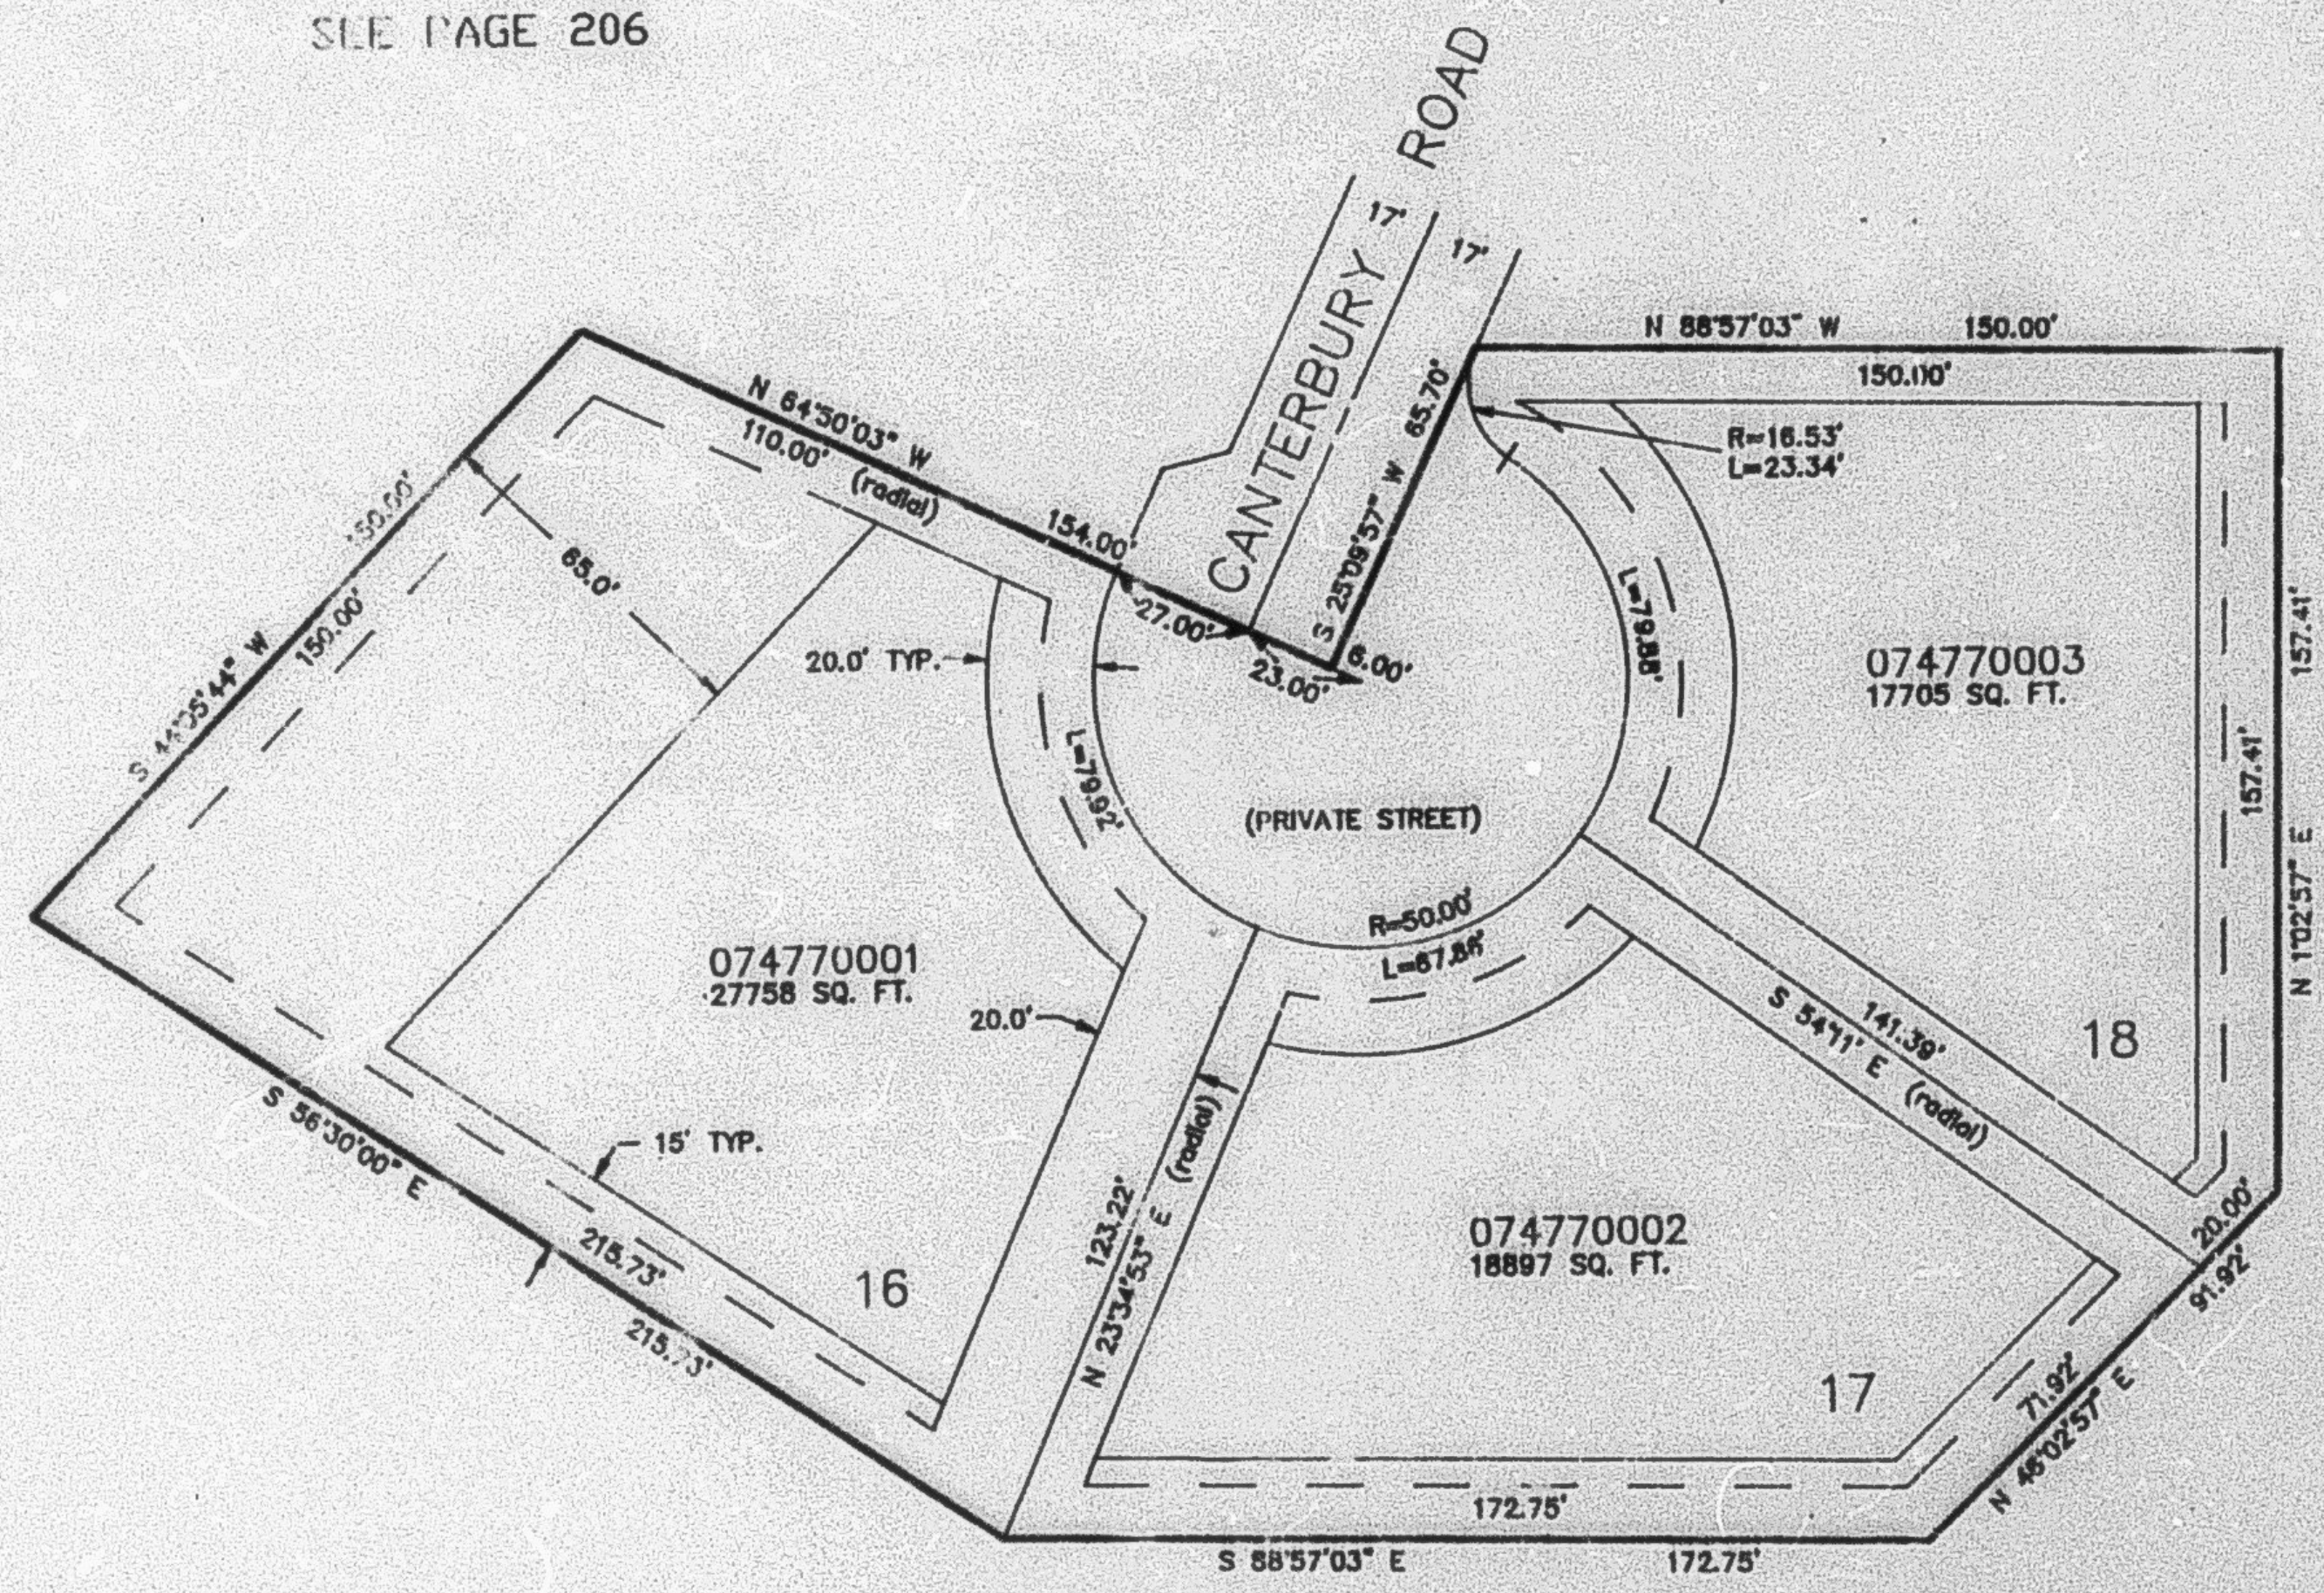

SEE PAGE 12

SEE PAGE 12

10' UTILITY & DRAINAGE EASEMENTS EACH
SIDE OF PROPERTY LINES AS INDICATED
BY DASHED LINES EXCEPT AS OTHERWISE
SHOWN.

FOR COMPLETE ENG DATA SEE
ORIGINAL DEDICATION PLAT IN
BOOK 40, PAGE 24 OF RECORDS.