

PART OF THE NE.1/4, OF SEC. 15, T.5N., R.1W., S.L.B. & M.
MOUNTAIN MEADOWS SINGLE UNIT CONDOMINIUM PHASE 4


IN OGDEN CITY

SCALE 1" = 40'

TAXING UNIT: 25

EXCEPT WHERE OTHERWISE
 SHOWN ALL LOTS OWNED BY:
 LOEL W. DEAN & WIFE KATHLEEN C.

SEE PAGE 206

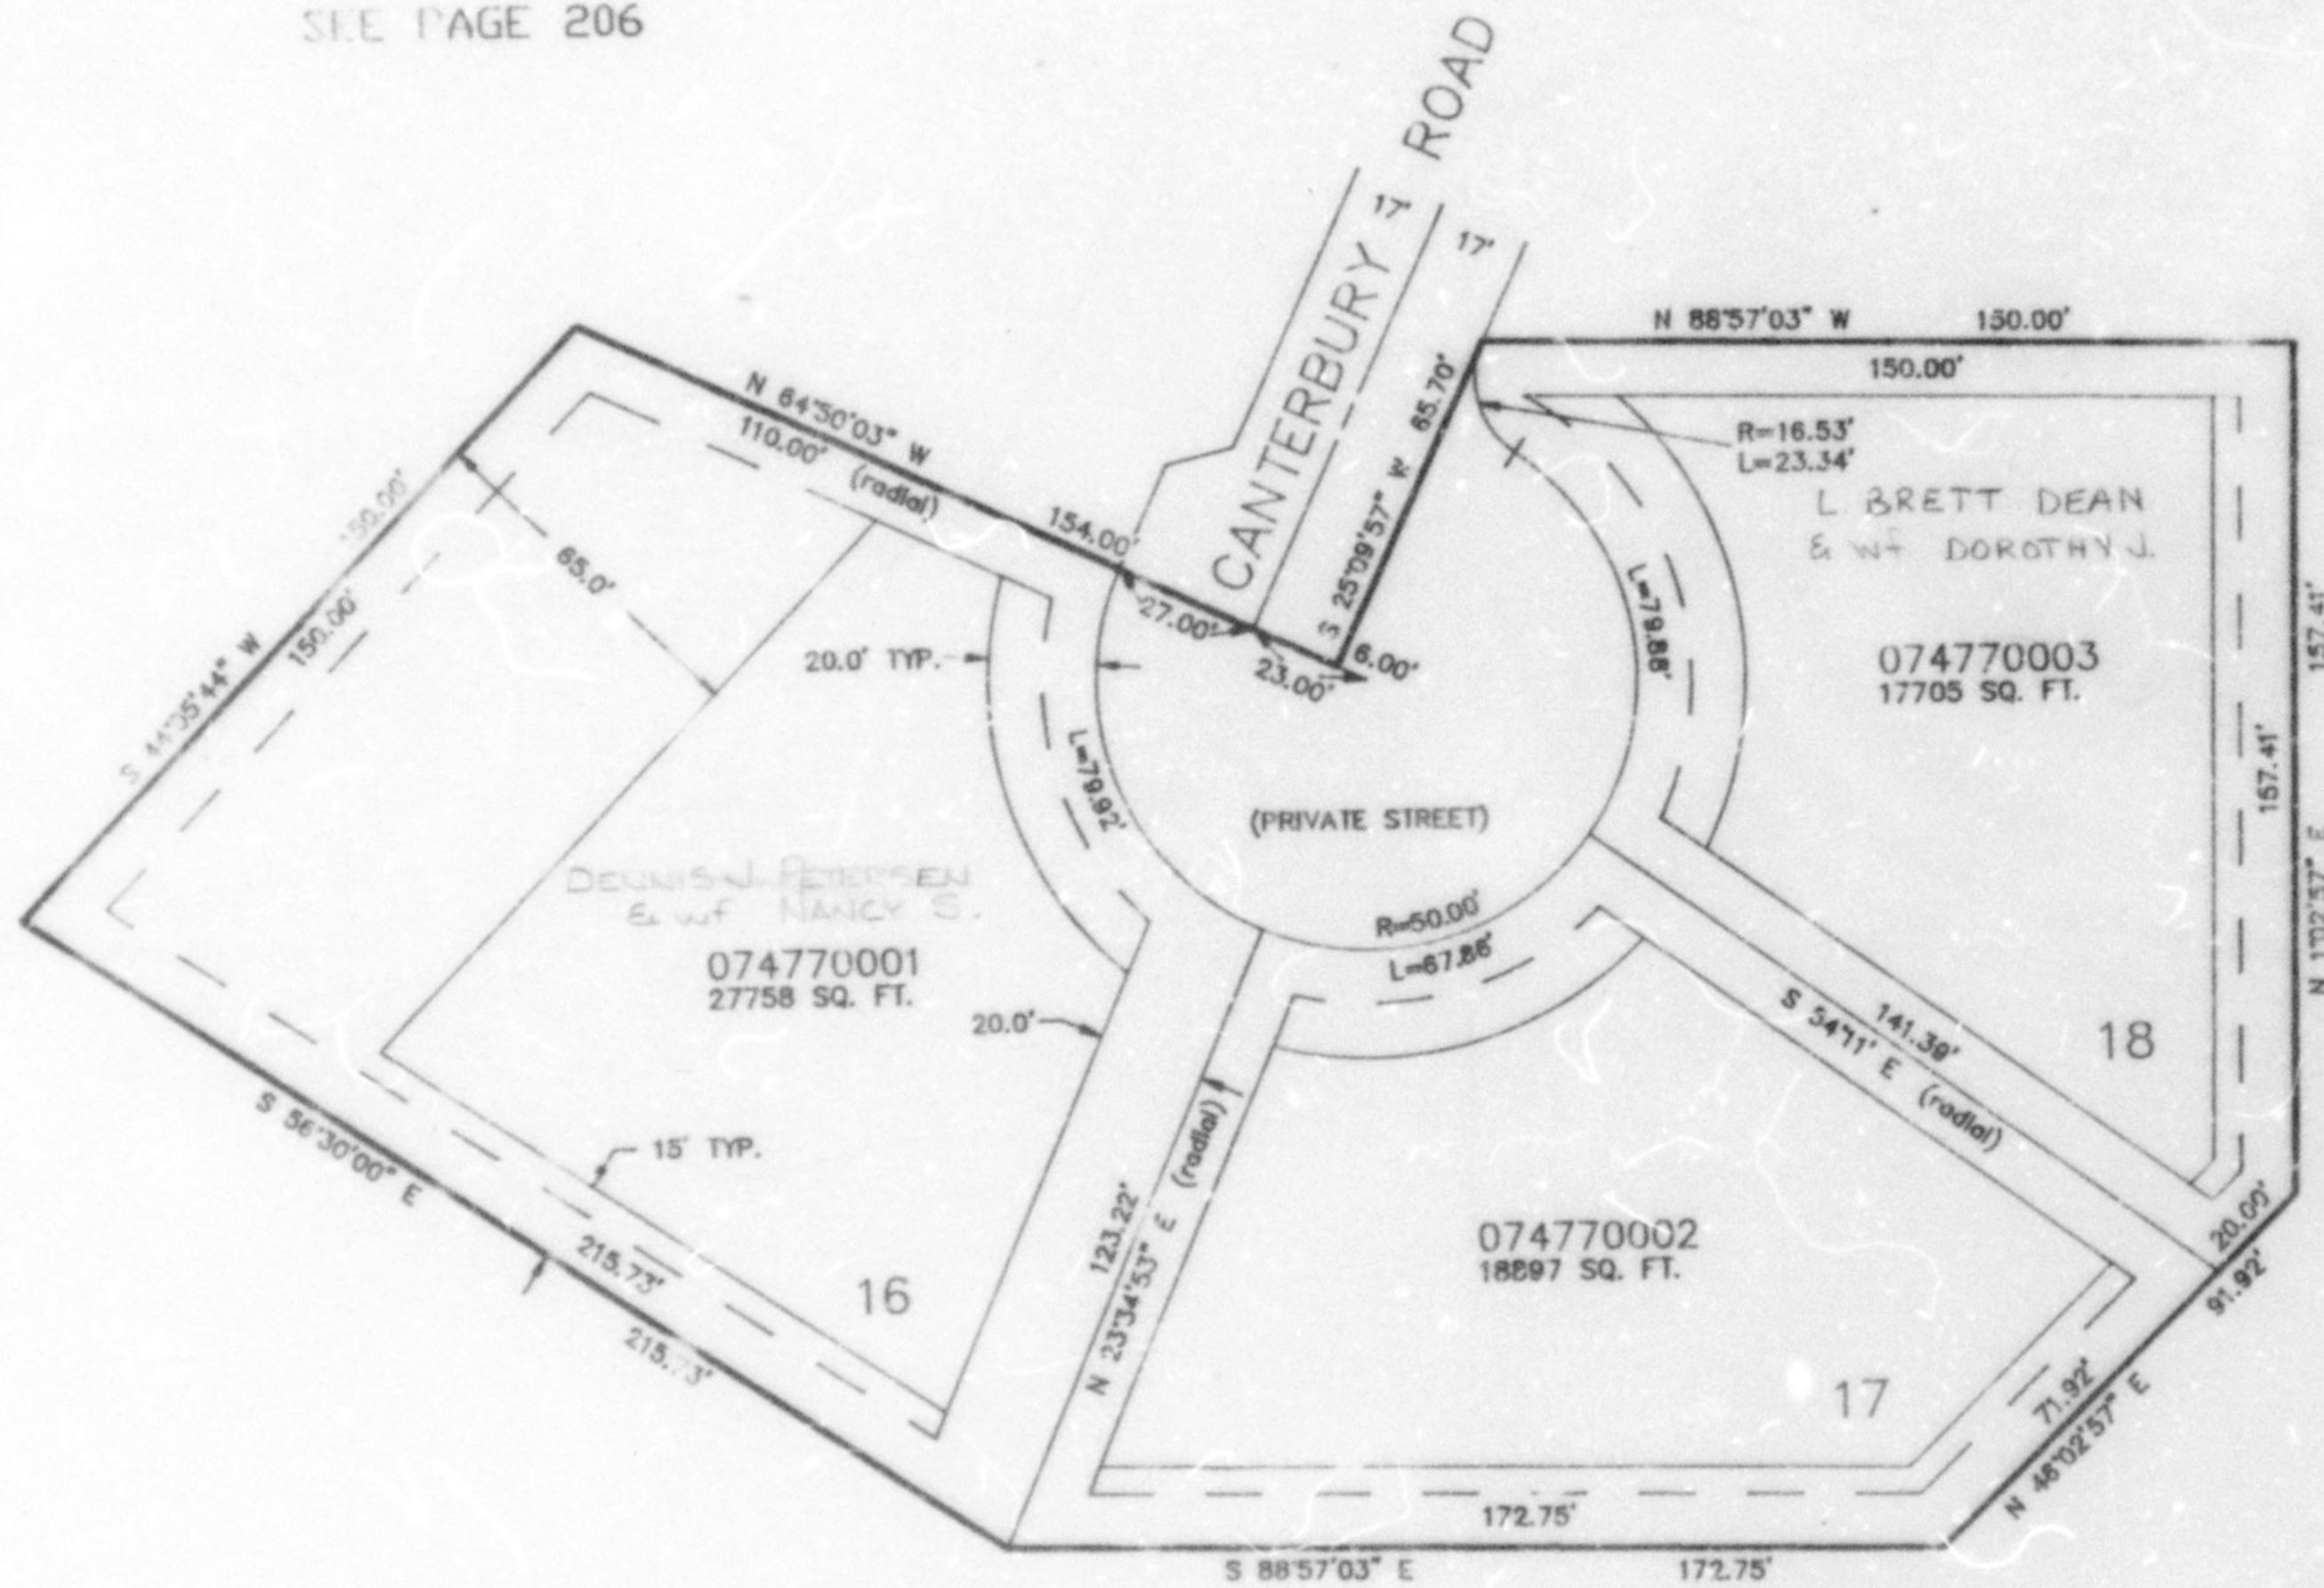

SEE PAGE 12

SEE PAGE 12

10' UTILITY & DRAINAGE EASEMENTS EACH
 SIDE OF PROPERTY LINES AS INDICATED
 BY DASHED LINES EXCEPT AS OTHERWISE
 SHOWN.

FOR COMPLETE ENG DATA SEE
 ORIGINAL DEDICATION PLAT IN
 BOOK 40, PAGE 24 OF RECORDS.