


PART OF THE SE.1/4, OF SEC. 17, T.5N., R.1W., S.L.B. & M.  
GRAND HEIGHTS SUBDIVISION – PHASE NO. 2

IN WASHINGTON TERRACE CITY

TAXING UNIT: 255

SCALE 1" = 50'

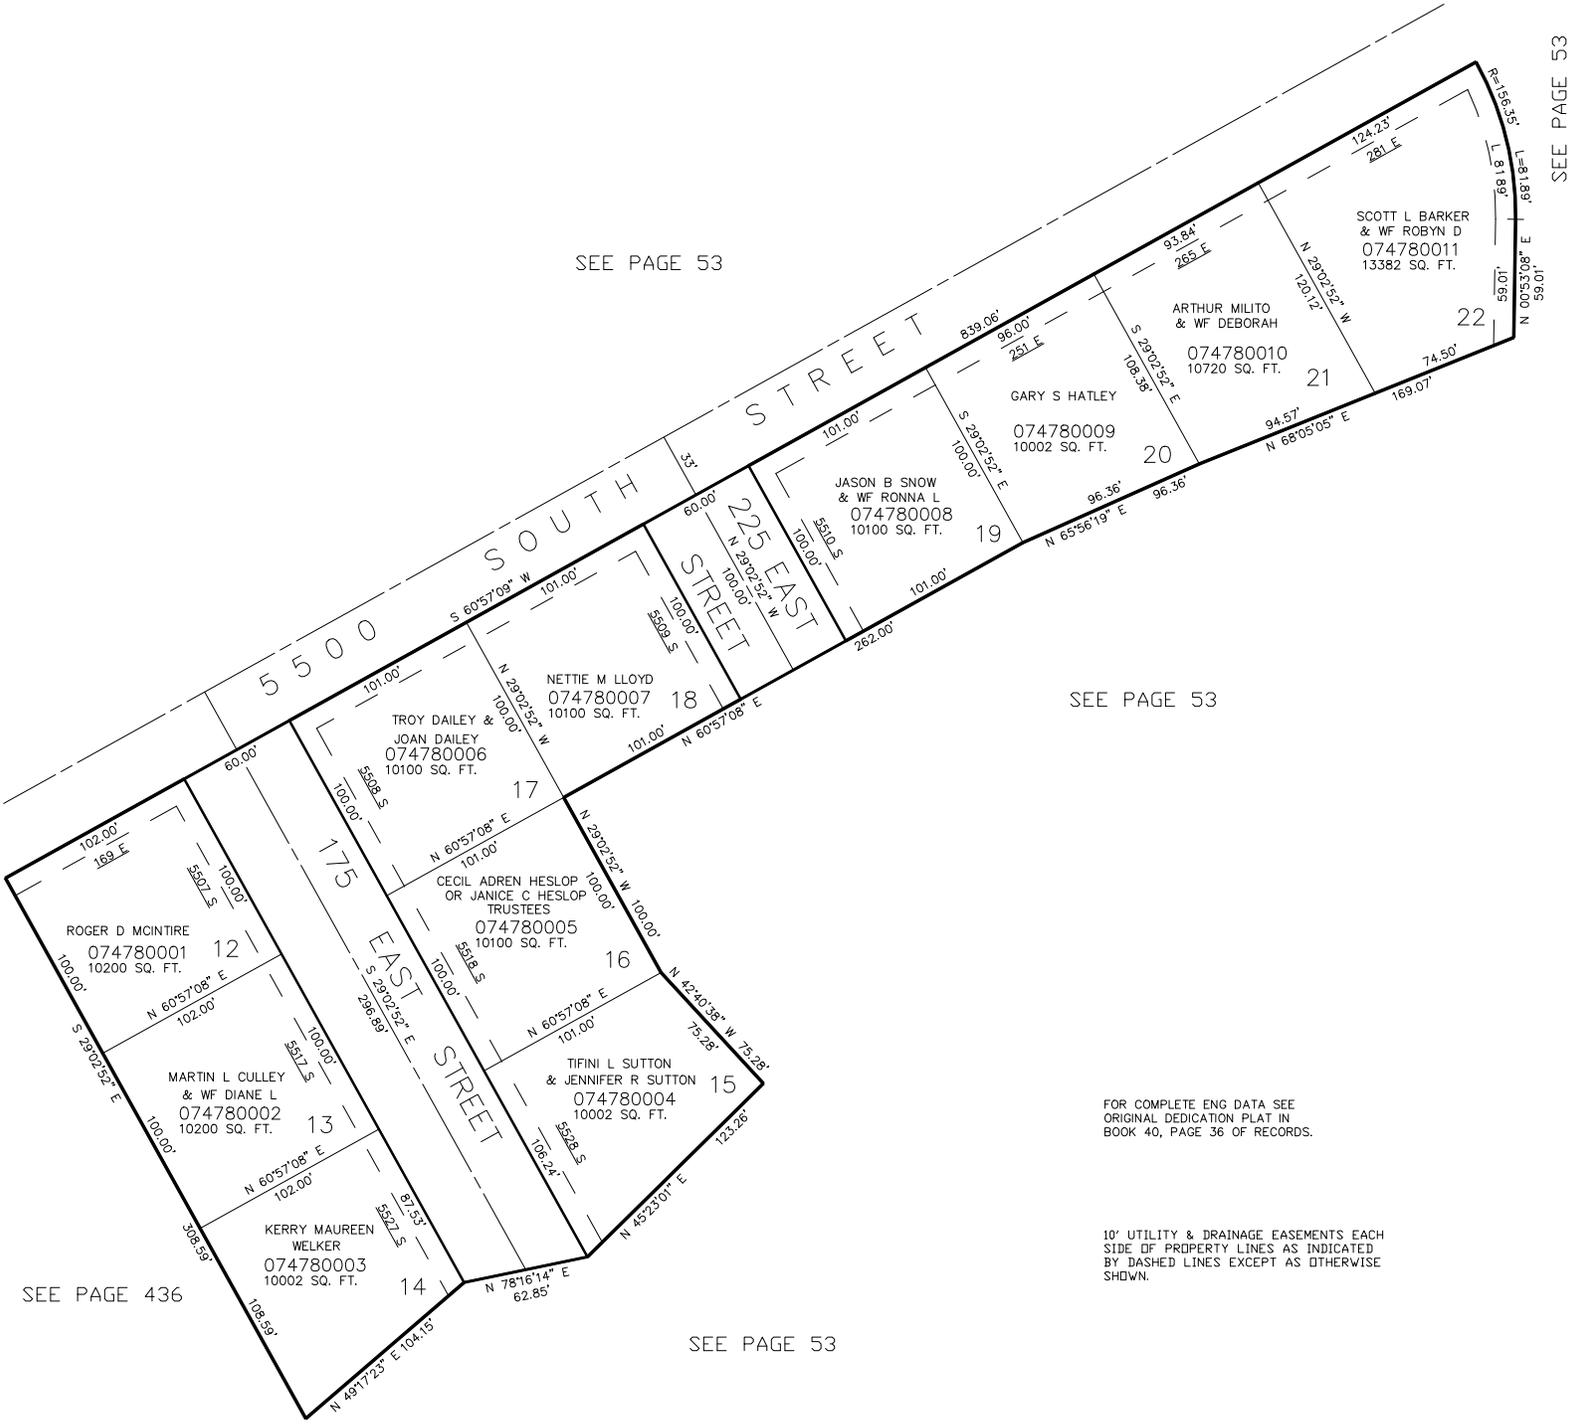

SEE PAGE 53

SEE PAGE 53

SEE PAGE 436

SEE PAGE 53

FOR COMPLETE ENG DATA SEE ORIGINAL DEDICATION PLAT IN BOOK 40, PAGE 36 OF RECORDS.

10' UTILITY & DRAINAGE EASEMENTS EACH SIDE OF PROPERTY LINES AS INDICATED BY DASHED LINES EXCEPT AS OTHERWISE SHOWN.

SEE PAGE 53