


PART OF THE SE.1/4, OF SEC. 17, T.5N., R.1W., S.L.B. & M.
GRAND HEIGHTS SUBDIVISION – PHASE NO. 2

IN WASHINGTON TERRACE CITY

TAXING UNIT: 255

SCALE 1" = 50'

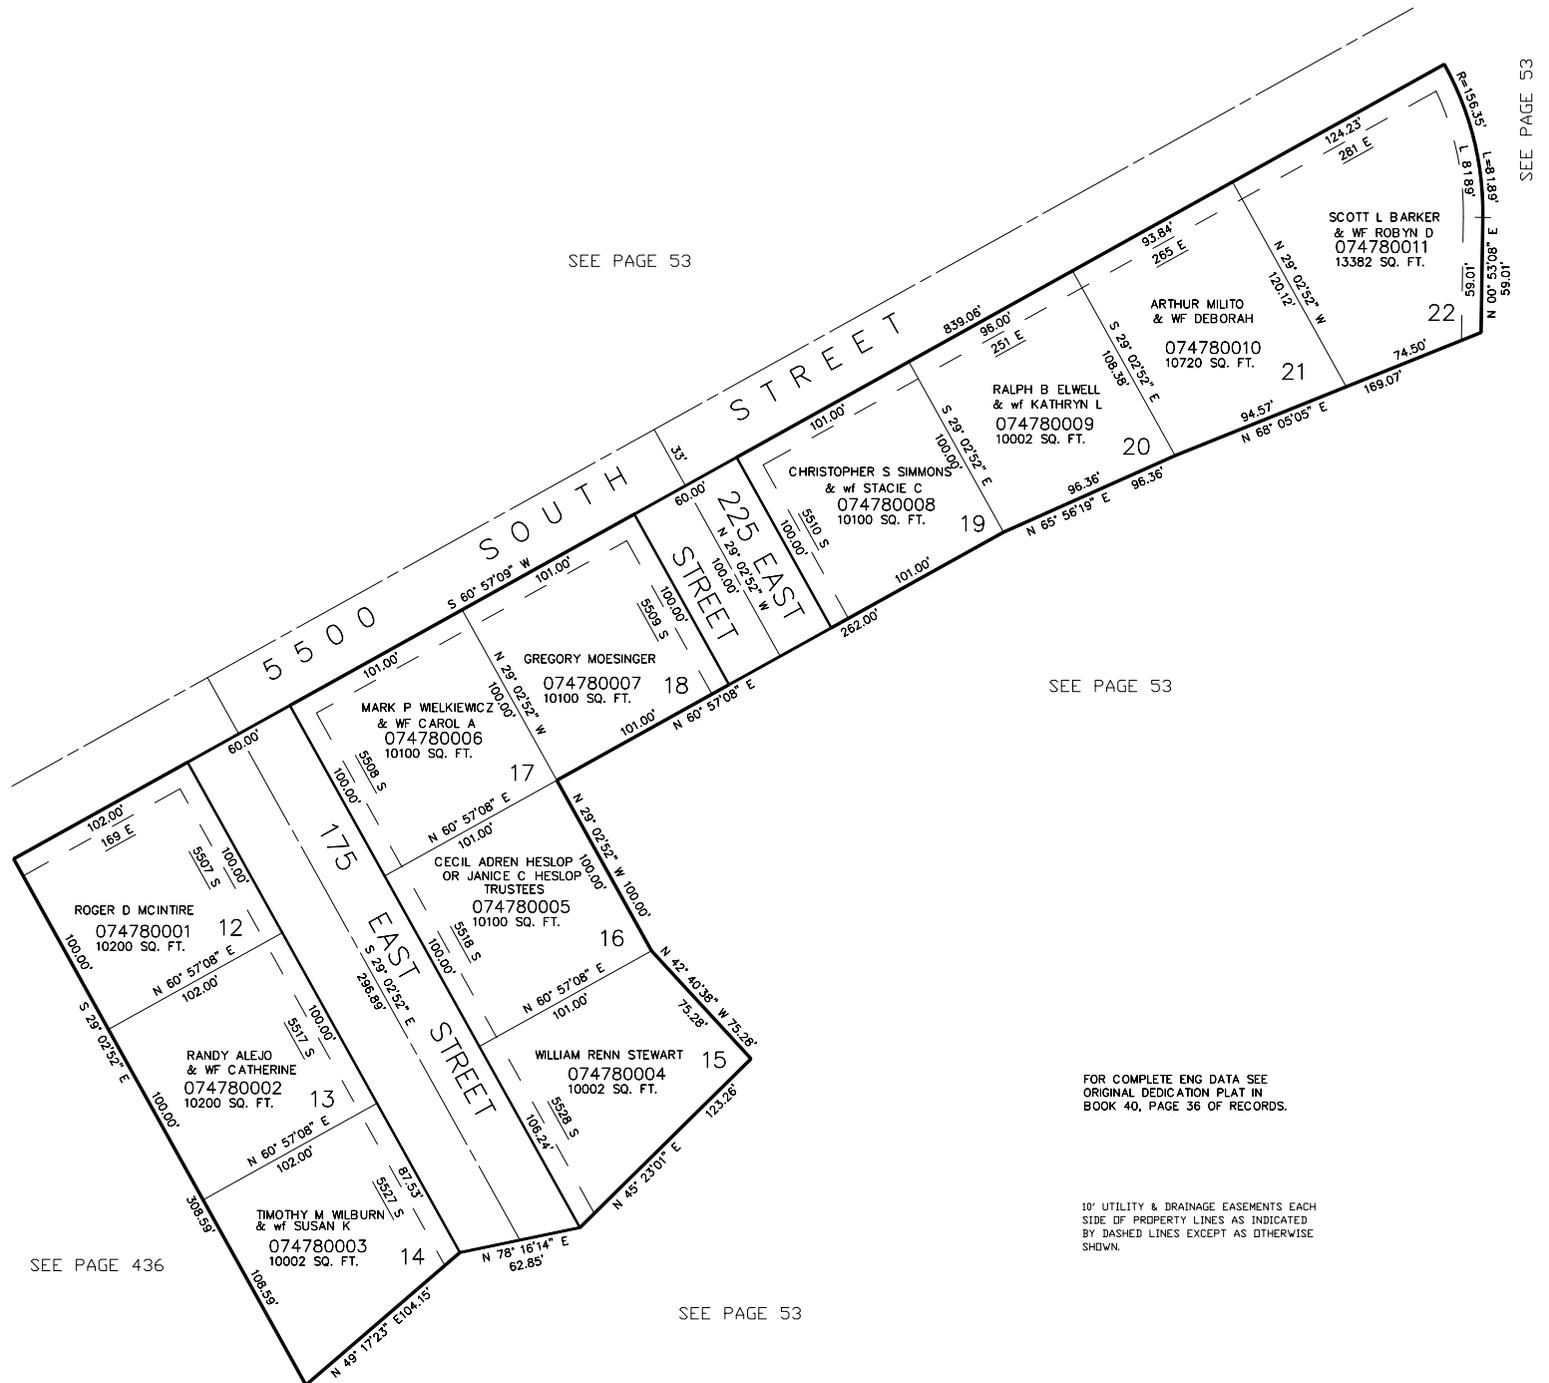

SEE PAGE 53

SEE PAGE 53

SEE PAGE 436

SEE PAGE 53

SEE PAGE 53

FOR COMPLETE ENG DATA SEE ORIGINAL DEDICATION PLAT IN BOOK 40, PAGE 36 OF RECORDS.

10' UTILITY & DRAINAGE EASEMENTS EACH SIDE OF PROPERTY LINES AS INDICATED BY DASHED LINES EXCEPT AS OTHERWISE SHOWN.