

PART OF THE SE.1/4, OF SEC. 17, T.5N., R.1W., S.L.B. & M.
GRAND HEIGHTS SUBDIVISION – PHASE NO. 2

IN WASHINGTON TERRACE CITY

TAXING UNIT: 255

SCALE 1" = 50'


SEE PAGE 53

SEE PAGE 53

SEE PAGE 436

SEE PAGE 53

SEE PAGE 53

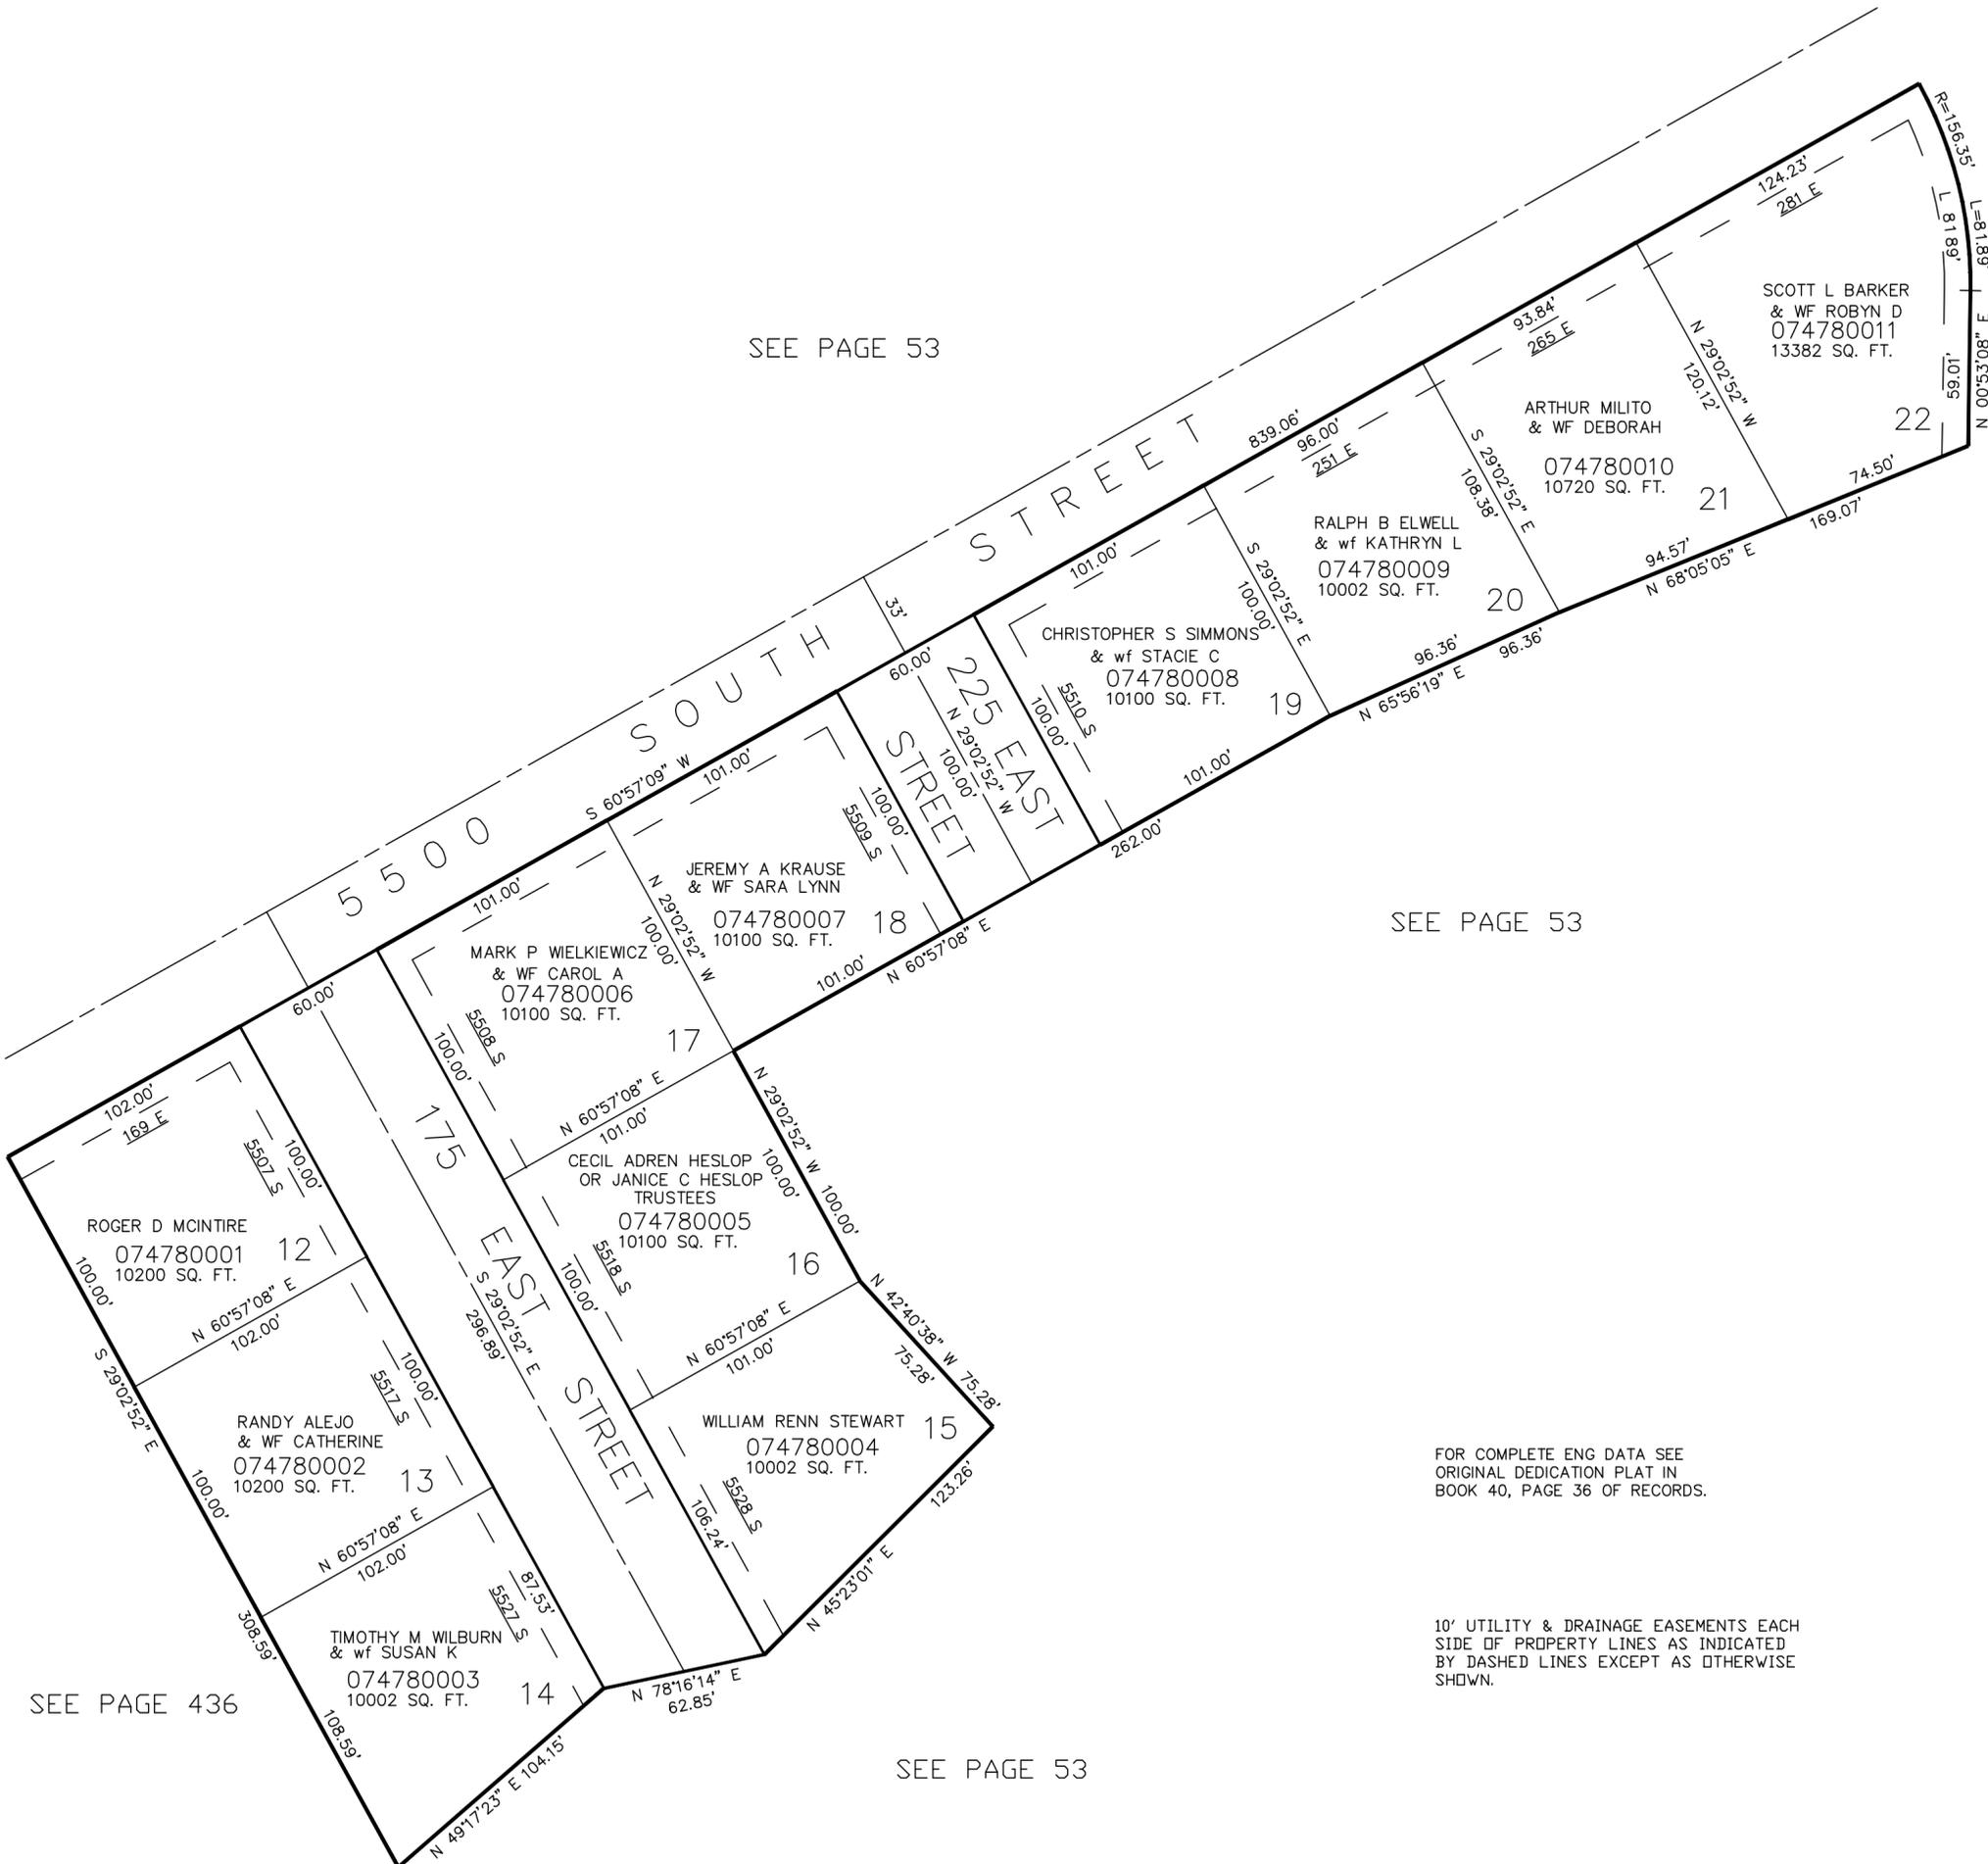

FOR COMPLETE ENG DATA SEE
ORIGINAL DEDICATION PLAT IN
BOOK 40, PAGE 36 OF RECORDS.

10' UTILITY & DRAINAGE EASEMENTS EACH
SIDE OF PROPERTY LINES AS INDICATED
BY DASHED LINES EXCEPT AS OTHERWISE
SHOWN.