

PART OF THE W. 1/2 OF SEC. 14 & THE E. 1/2 OF SEC. 15, T.5N., R.1W., S.L.B. & M.
SHADOW VALLEY ESTATES NO. 19, AND LOT 231

485

TAXING UNIT: 25

IN OGDEN CITY


SCALE 1" = 60'

SEE PAGE 12

SEE BOOK 6 PAGE 121-3

SEE PAGE 454

SEE BOOK 6 PAGE 221

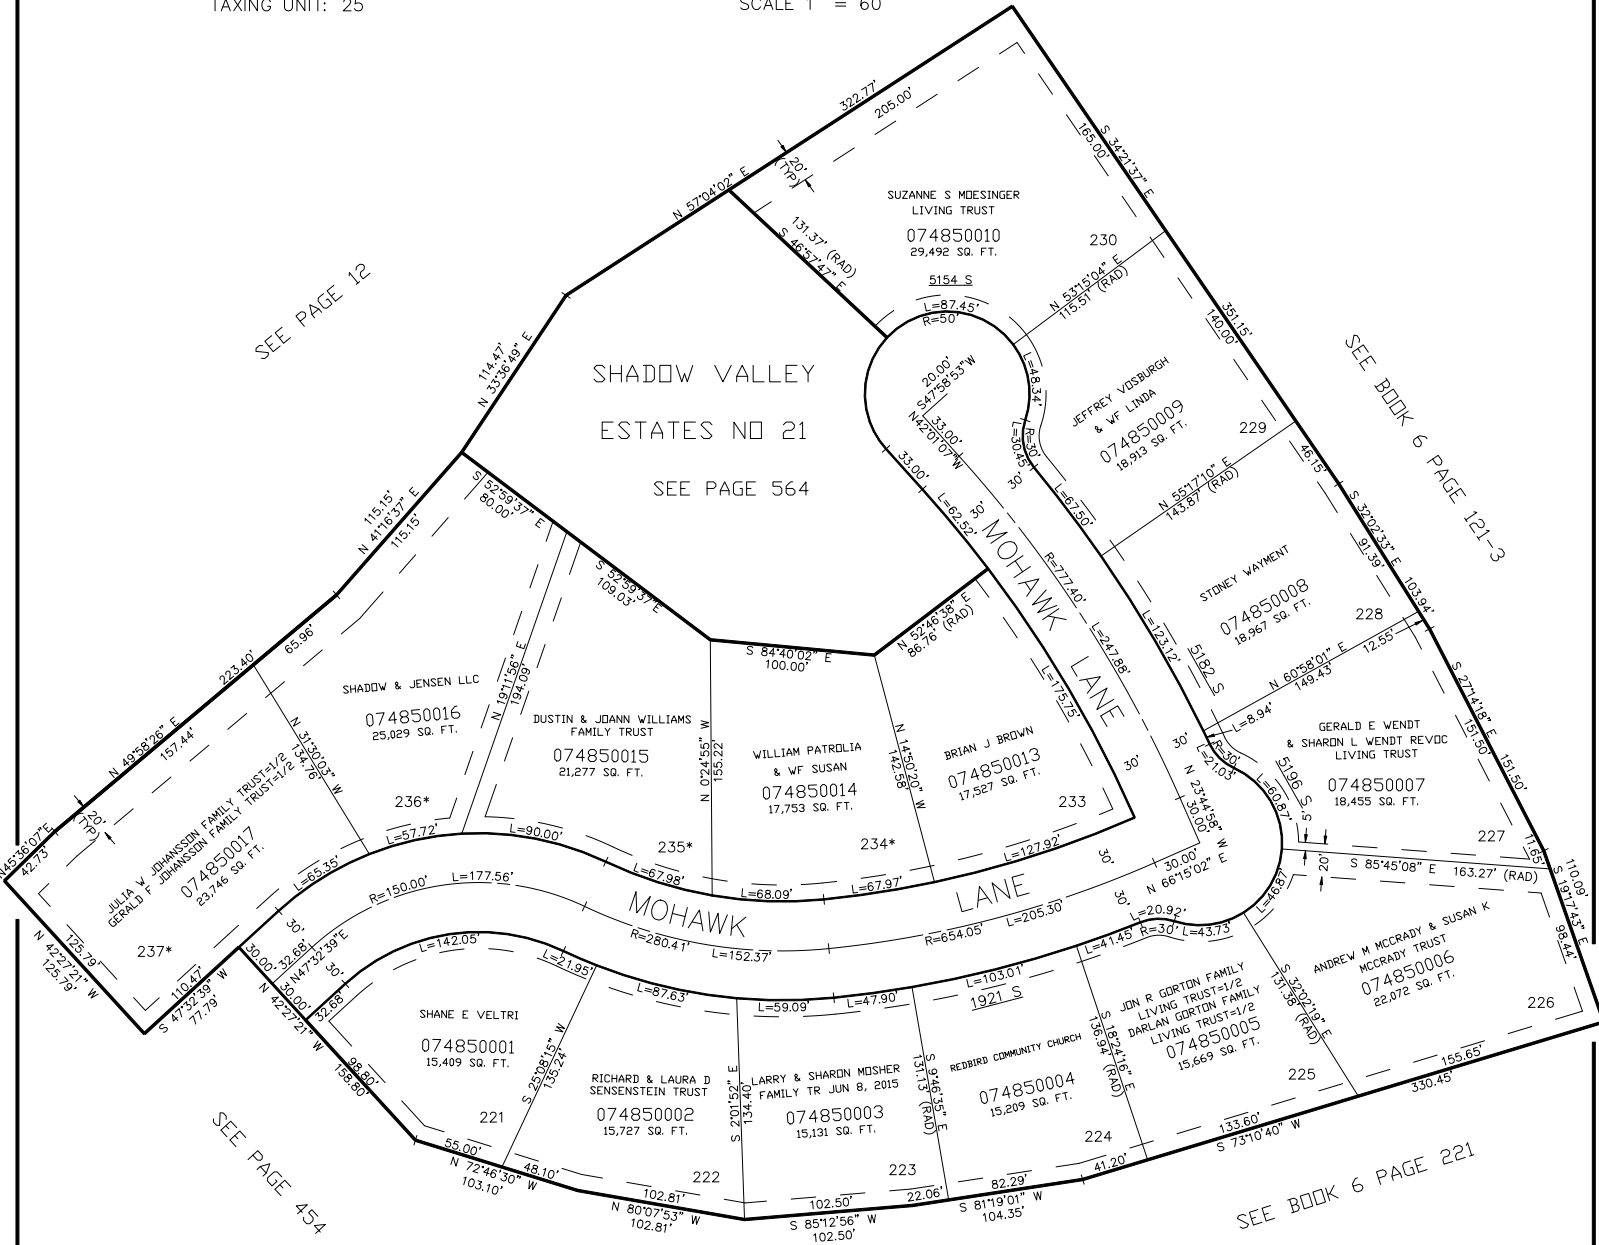

10' UTILITY & DRAINAGE EASEMENTS EACH
 SIDE OF PROPERTY LINES AS INDICATED
 BY DASHED LINES UNLESS OTHERWISE SHOWN.

*LOTS 231, 234 THRU 237 CONTAIN
 WETLANDS. FOR INFORMATION SEE
 DEDICATION PLAT BK. 41, P. 70

FOR COMPLETE ENG DATA SEE
 ORIGINAL DEDICATION PLAT IN
 BOOK 41, PAGE 70 OF RECORDS.

FOR AMENDED DEDICATION
 PLAT SEE BOOK 46,
 PAGE 72, OF RECORDS.

FOR TAX PURPOSES ONLY

MTT 06-96