

SHADOW VALLEY ESTATES NO. 20

IN OGDEN CITY

SCALE 1" = 60'

TAXING UNIT: 25

SEE PAGE 210

SEE PAGE 273


SEE PAGE 257

SEE PAGE 429

SEE PAGE 259

SEE PAGE 138

SEE PAGE 394

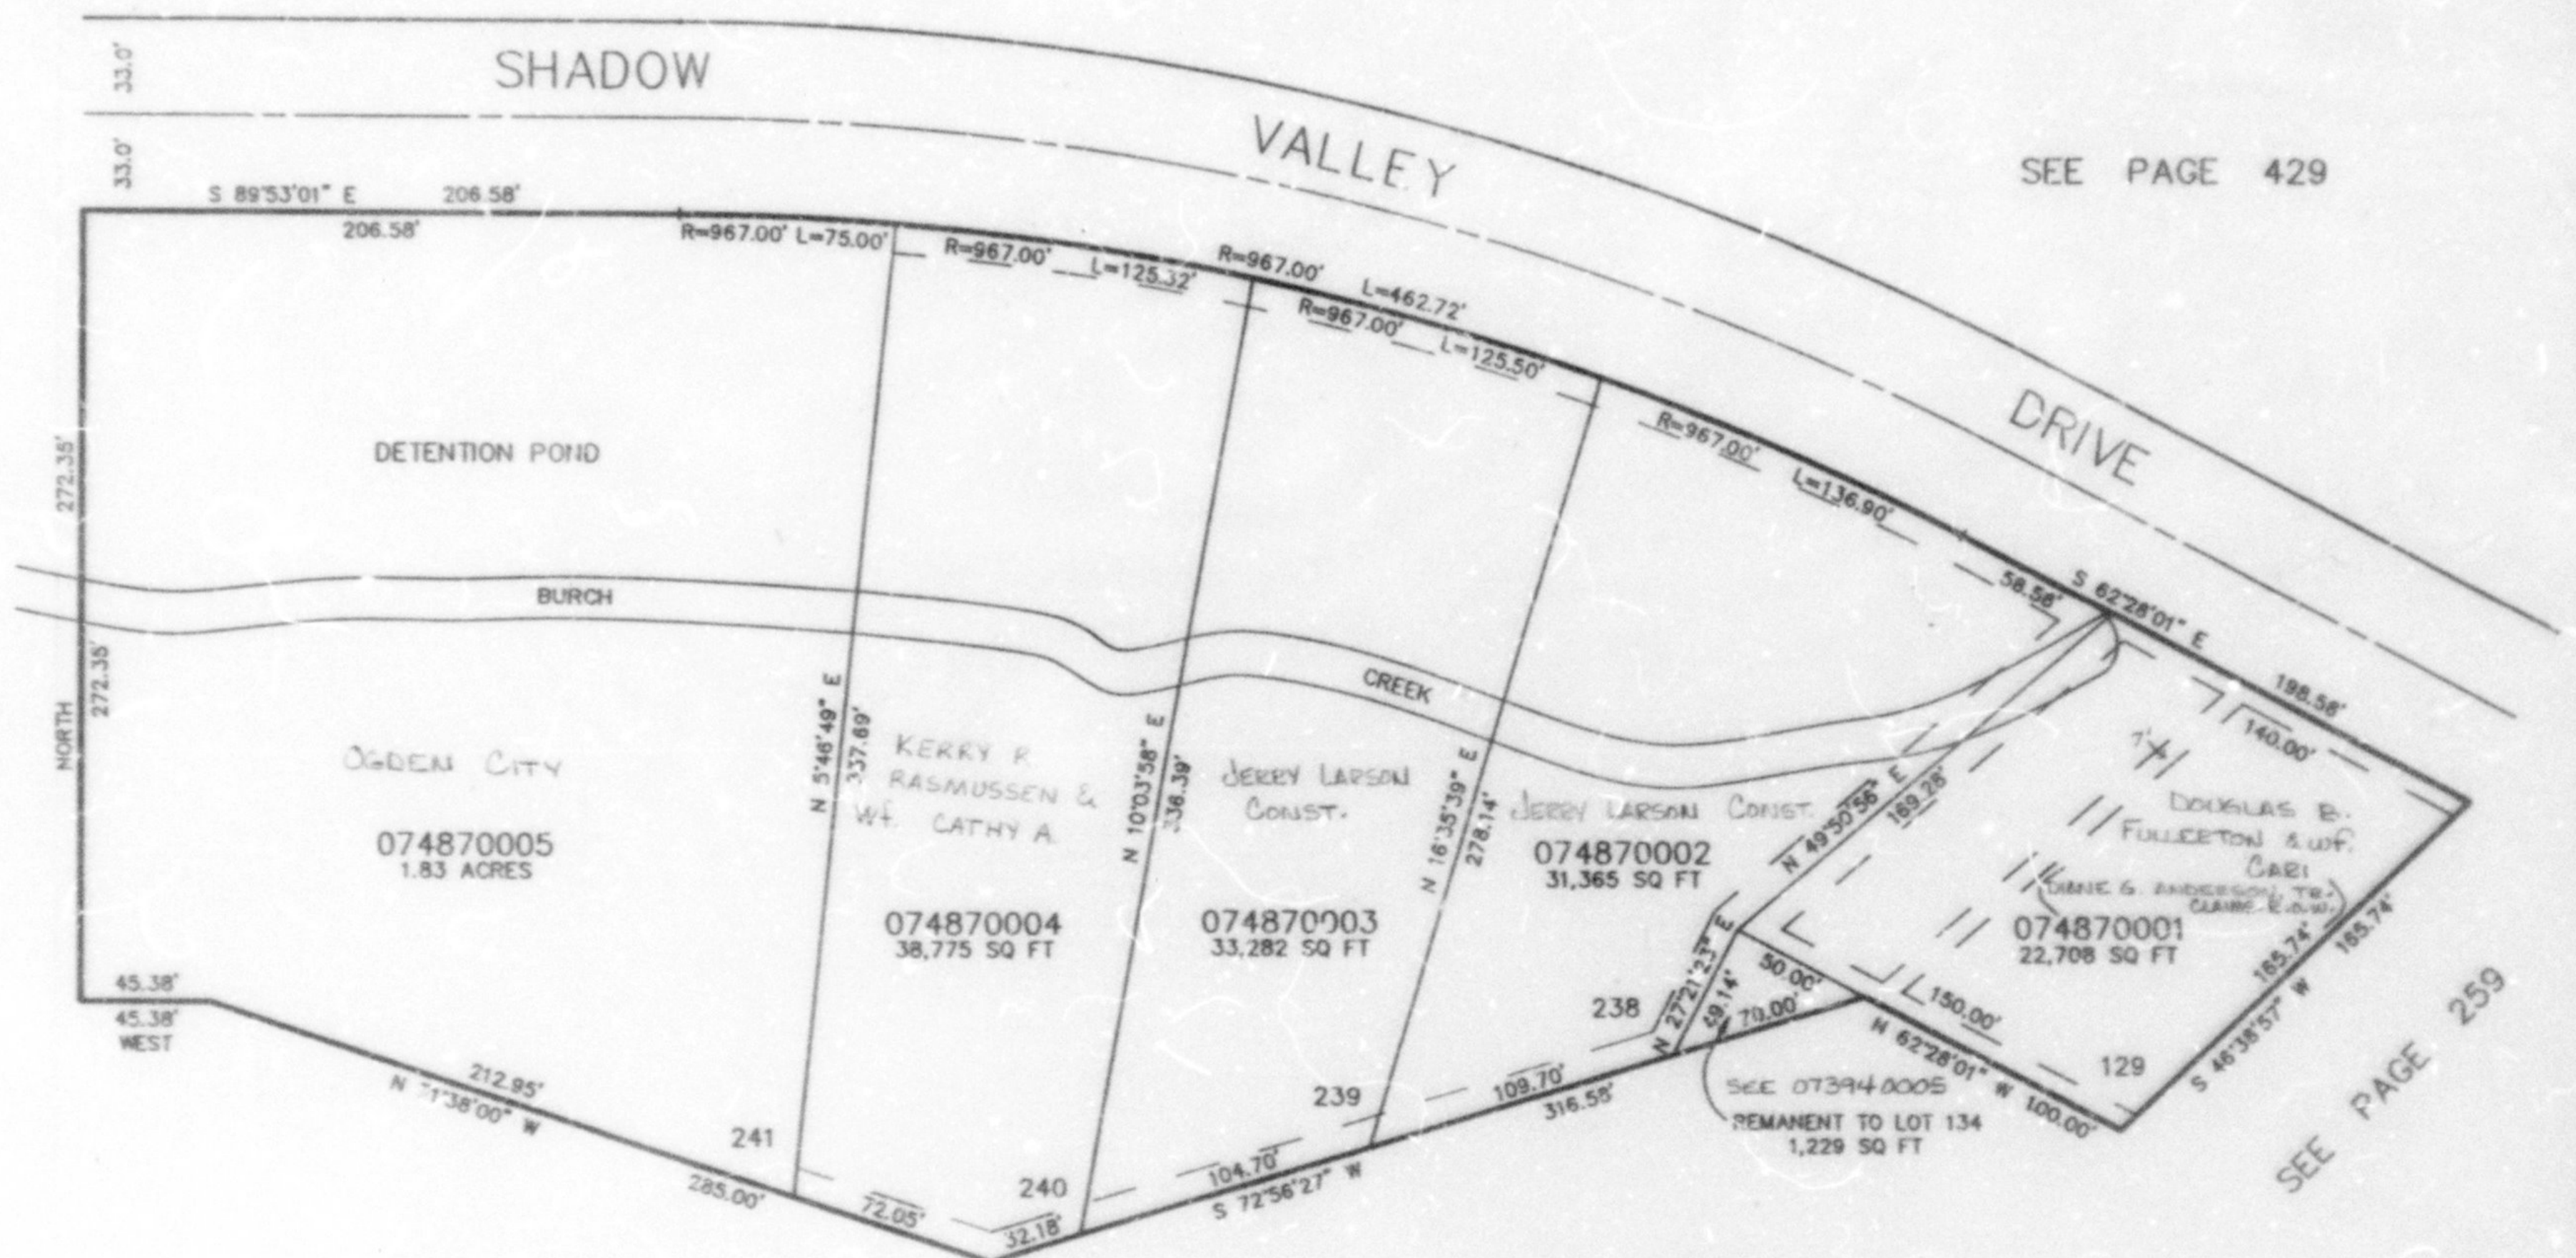

NOTES:

- 1- SEE ORIGINAL DEDICATION PLAT FOR FLOOD ZONE AND LIMITED BUILDABLE AREAS FOR SINGLE FAMILY DWELLING.
- 2- 10' UTILITY AND DRAINAGE EASEMENTS EACH SIDE OF PROPERTY LINE AS INDICATED BY DASHED LINES, EXCEPT AS OTHERWISE SHOWN.
- 3- 7' EASEMENT IN LOT 129 NOT VACATED.
- 4- FOR COMPLETE ENG DATA SEE ORIGINAL DEDICATION PLAT IN BOOK 41, PAGE 84 OF RECORDS.