

PART OF THE N.E. 1\4 OF SEC. 21, T.5N., R.1W., S.L.B. & M.
OVERVIEW POINT NO. 1


495

TAXING UNIT: 27

IN SOUTH OGDEN CITY
SCALE 1" = 50'

SEE PAGE 80-1

SEE PAGE 80-1

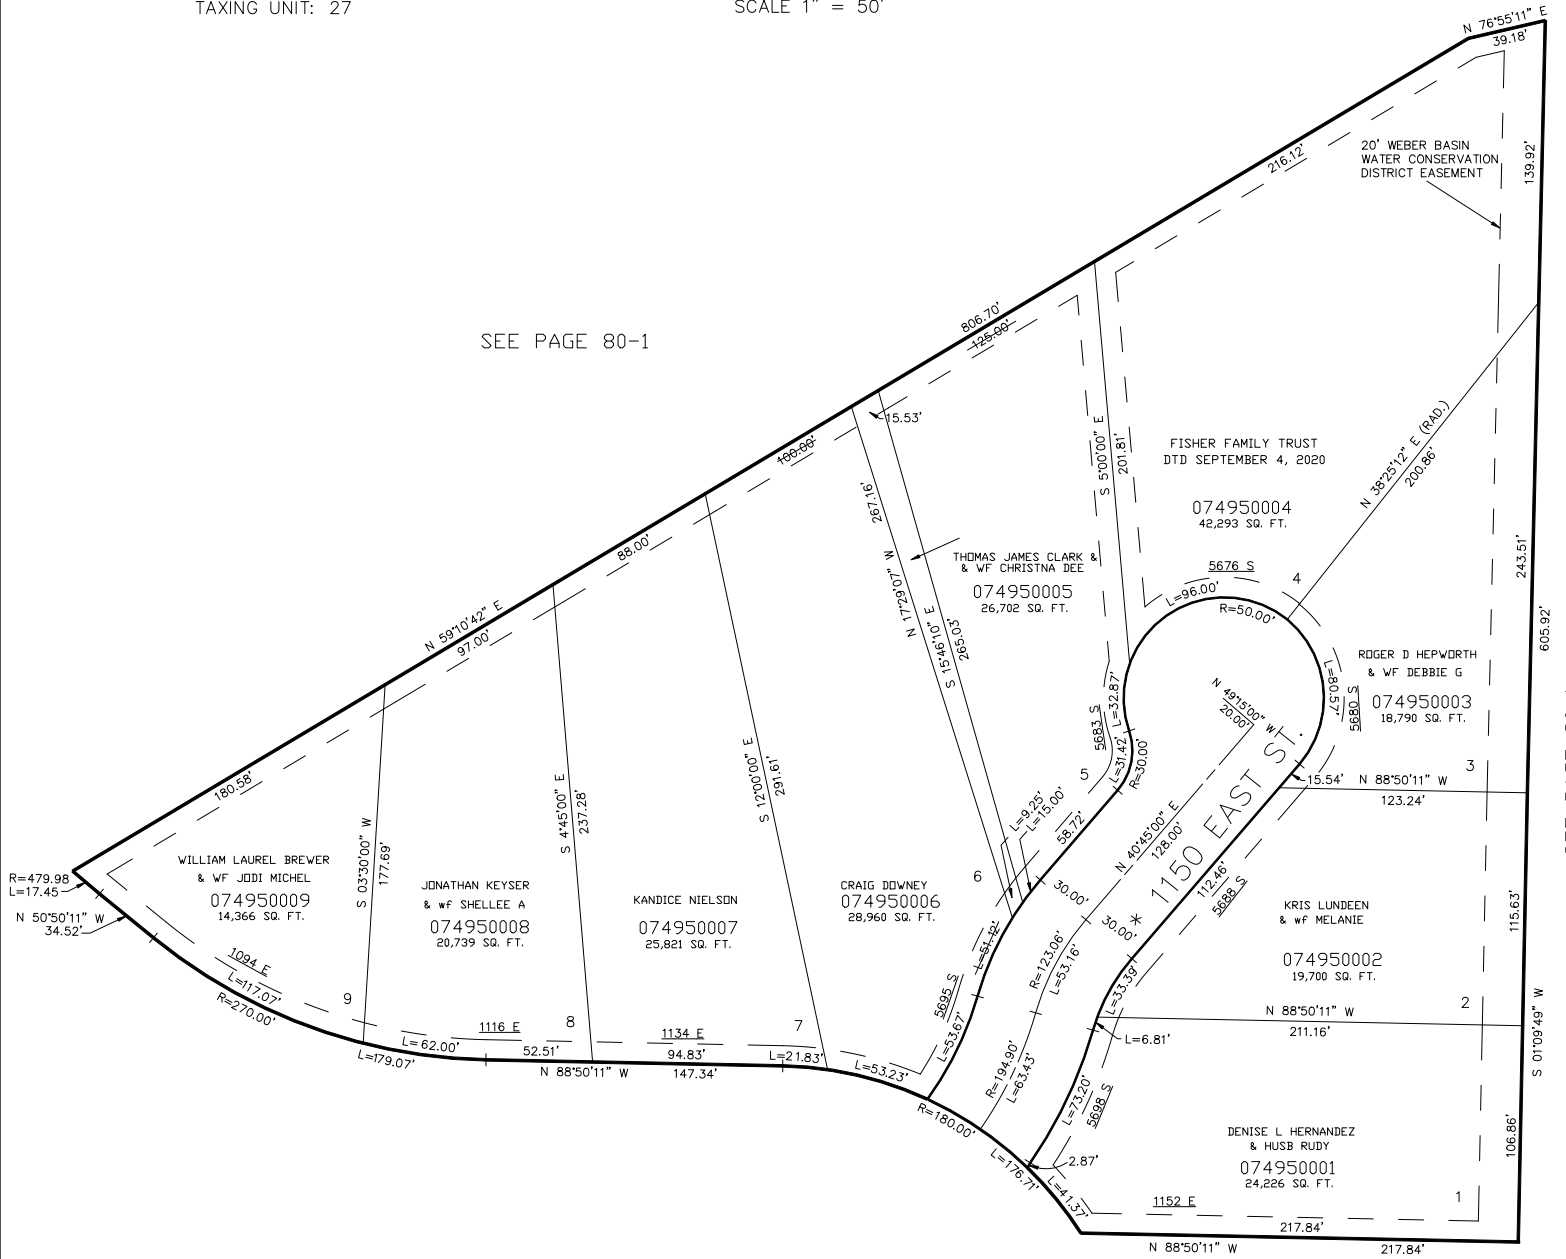

SEE PAGE 80-1

10' UTILITY & DRAINAGE EASEMENTS EACH
SIDE OF PROPERTY LINES AS INDICATED
BY DASHED LINES EXCEPT AS OTHERWISE
SHOWN.

FOR COMPLETE ENG DATA SEE
ORIGINAL DEDICATION PLAT IN
BOOK 42, PAGE 96 OF RECORDS.

* AFFIDAVIT STREET NAME AND
ADDRESS CHANGE
#1468418 1859-941
29-APR-97