

PART OF THE N.E. 1/4 OF SEC. 22, T.5N., R.1W., S.L.B. & M.

496

HIGHLAND SPRINGS SUBDIVISION


IN SOUTH OGDEN CITY

TAXING UNIT: 75

SCALE 1" = 60'

EXCEPT WHERE
OTHERWISE SHOWN
ALL LOTS OWNED
BY: CASCADE
CONSTRUCTION &
DEV. L.L.C.

SEE PAGE 82

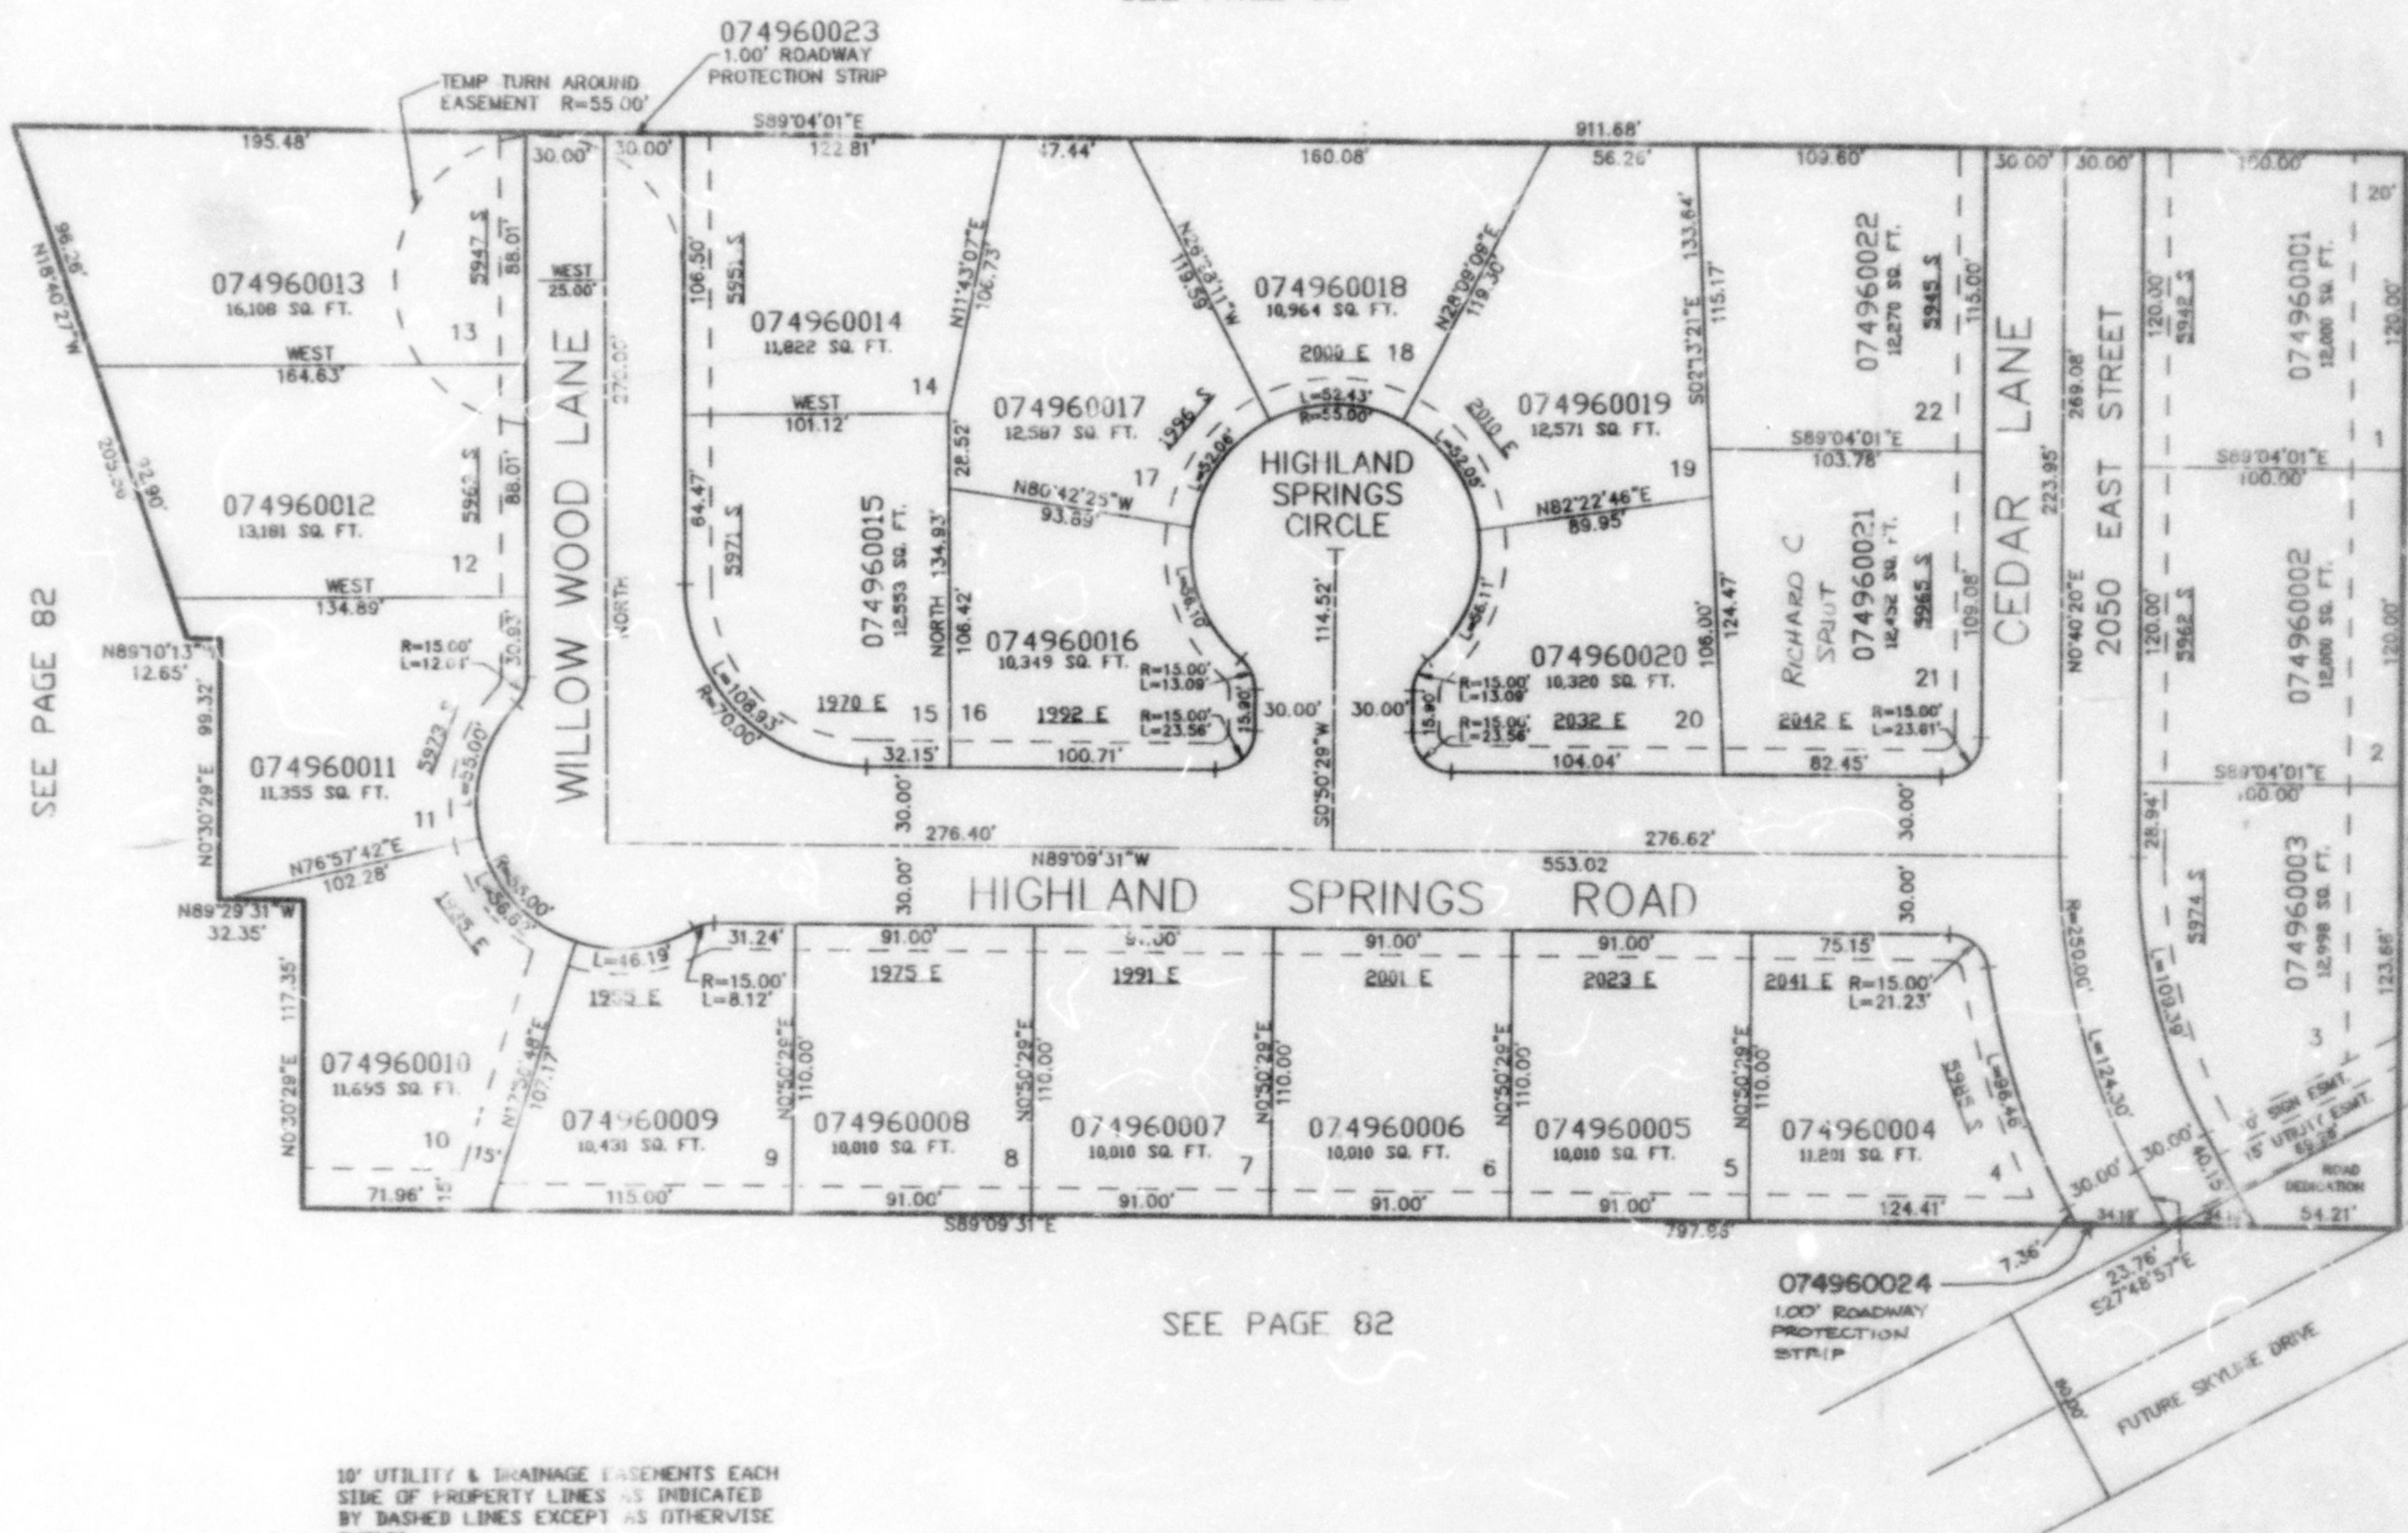

10' UTILITY & DRAINAGE EASEMENTS EACH
SIDE OF PROPERTY LINES AS INDICATED
BY DASHED LINES EXCEPT AS OTHERWISE
SHOWN.

FOR COMPLETE ENG DATA SEE
ORIGINAL DEDICATION PLAT IN
BOOK 43, PAGE 12 OF RECORDS.