

PART OF THE N.W. 1/4 OF SECTION 19, T.5N., R.1W.,
& THE N.E. 1/4 OF SECTION 24, T.5N., R.2W., S.L.B. & M.


HAVEN LANE SUBDIVISION

TAXING UNIT: 26

IN RIVERDALE CITY

SCALE 1" = 30'

SEE BOOK 9 PAGE 140-1

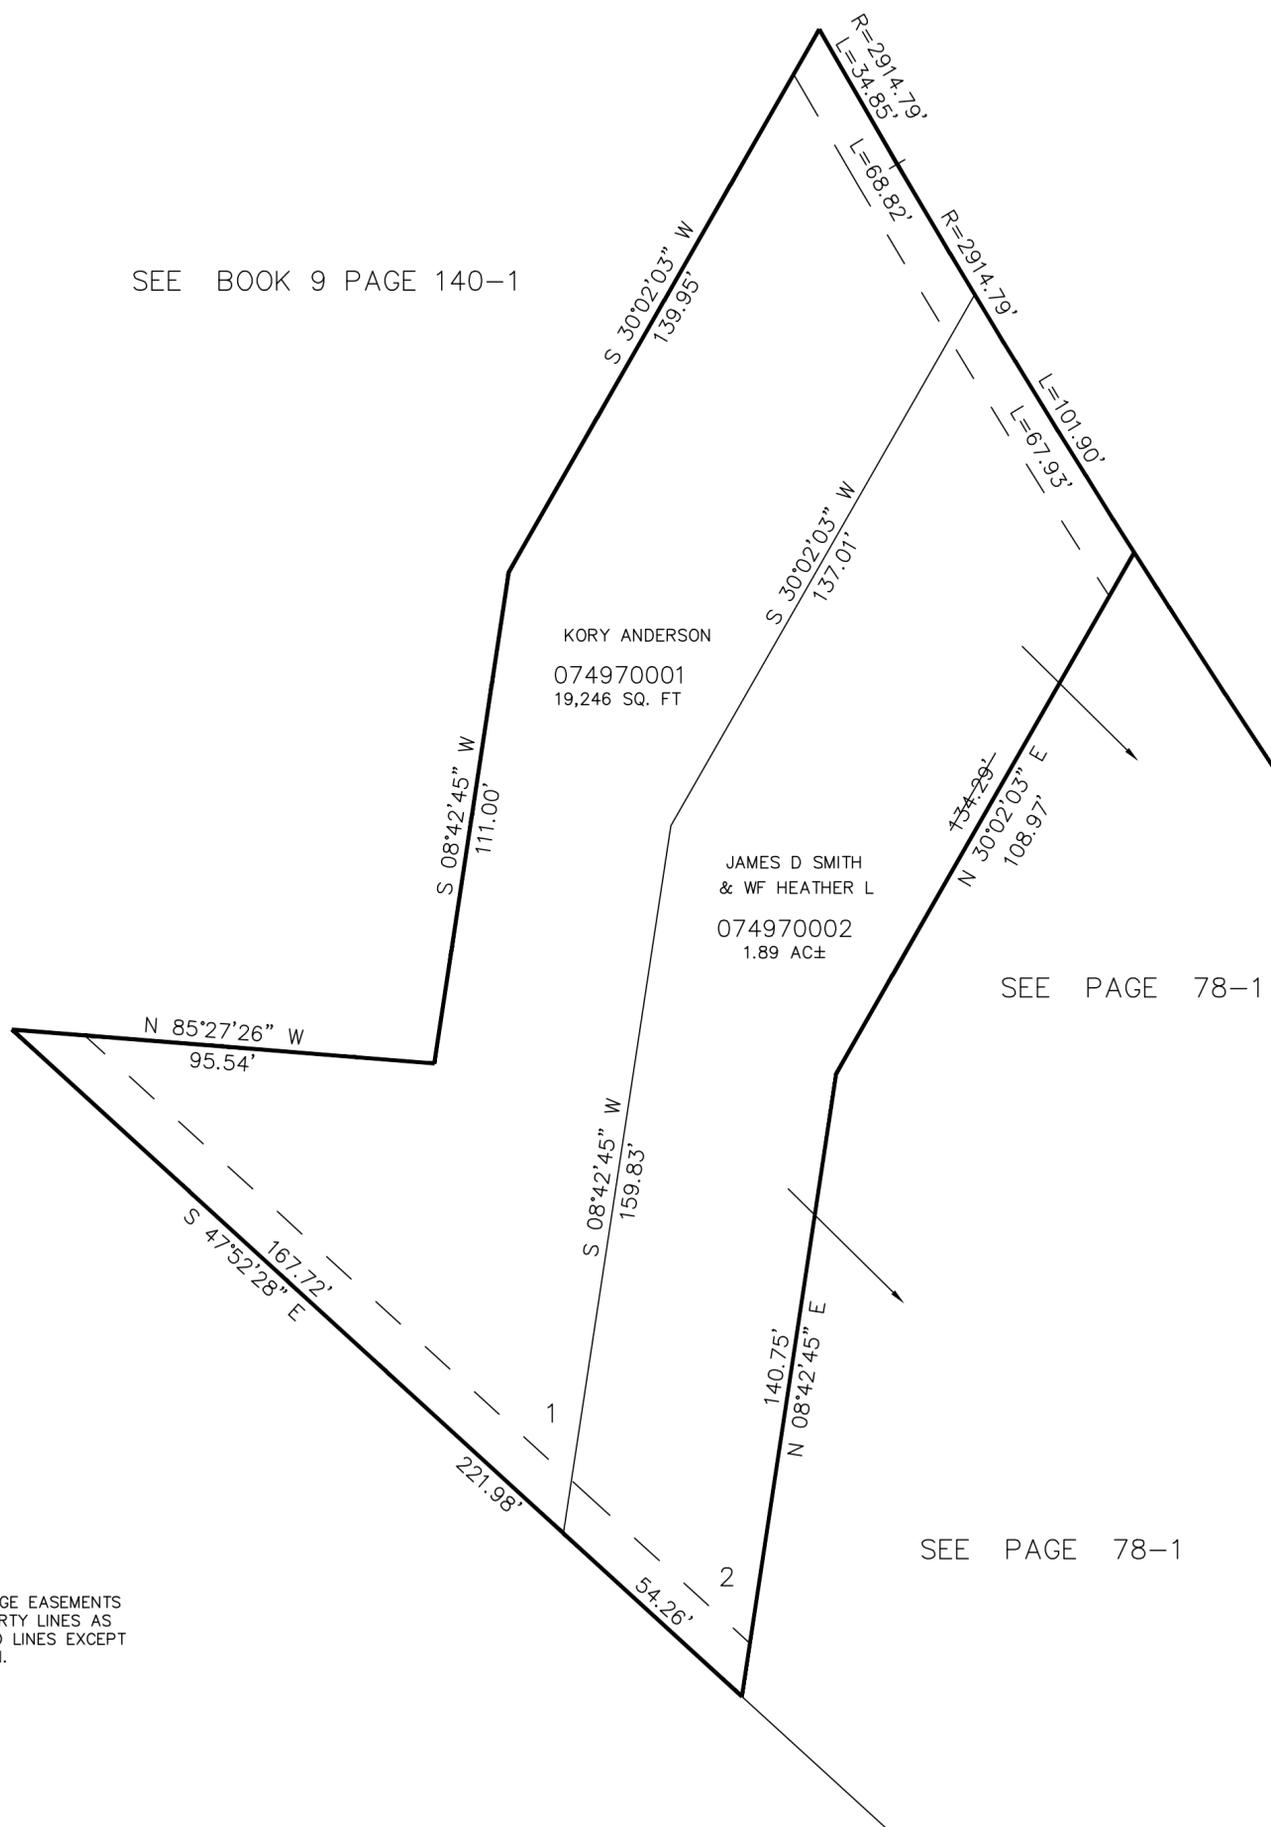

SEE PAGE 78-1

SEE PAGE 78-1

10' UTILITY & DRAINAGE EASEMENTS
EACH SIDE OF PROPERTY LINES AS
INDICATED BY DASHED LINES EXCEPT
AS OTHERWISE SHOWN.

FOR COMPLETE ENG DATA SEE
ORIGINAL DEDICATION PLAT IN
BOOK 43, PAGE 53 OF RECORDS.