


PART OF THE NW 1/4, OF SEC. 17, T.5N., R.1W., S.L.B. & M.
TERRACE PINES CONDOMINIUMS PHASE 2

IN WASHINGTON TERRACE

SCALE 1" = 20'

TAXING UNIT: 24

SEE PAGE 67

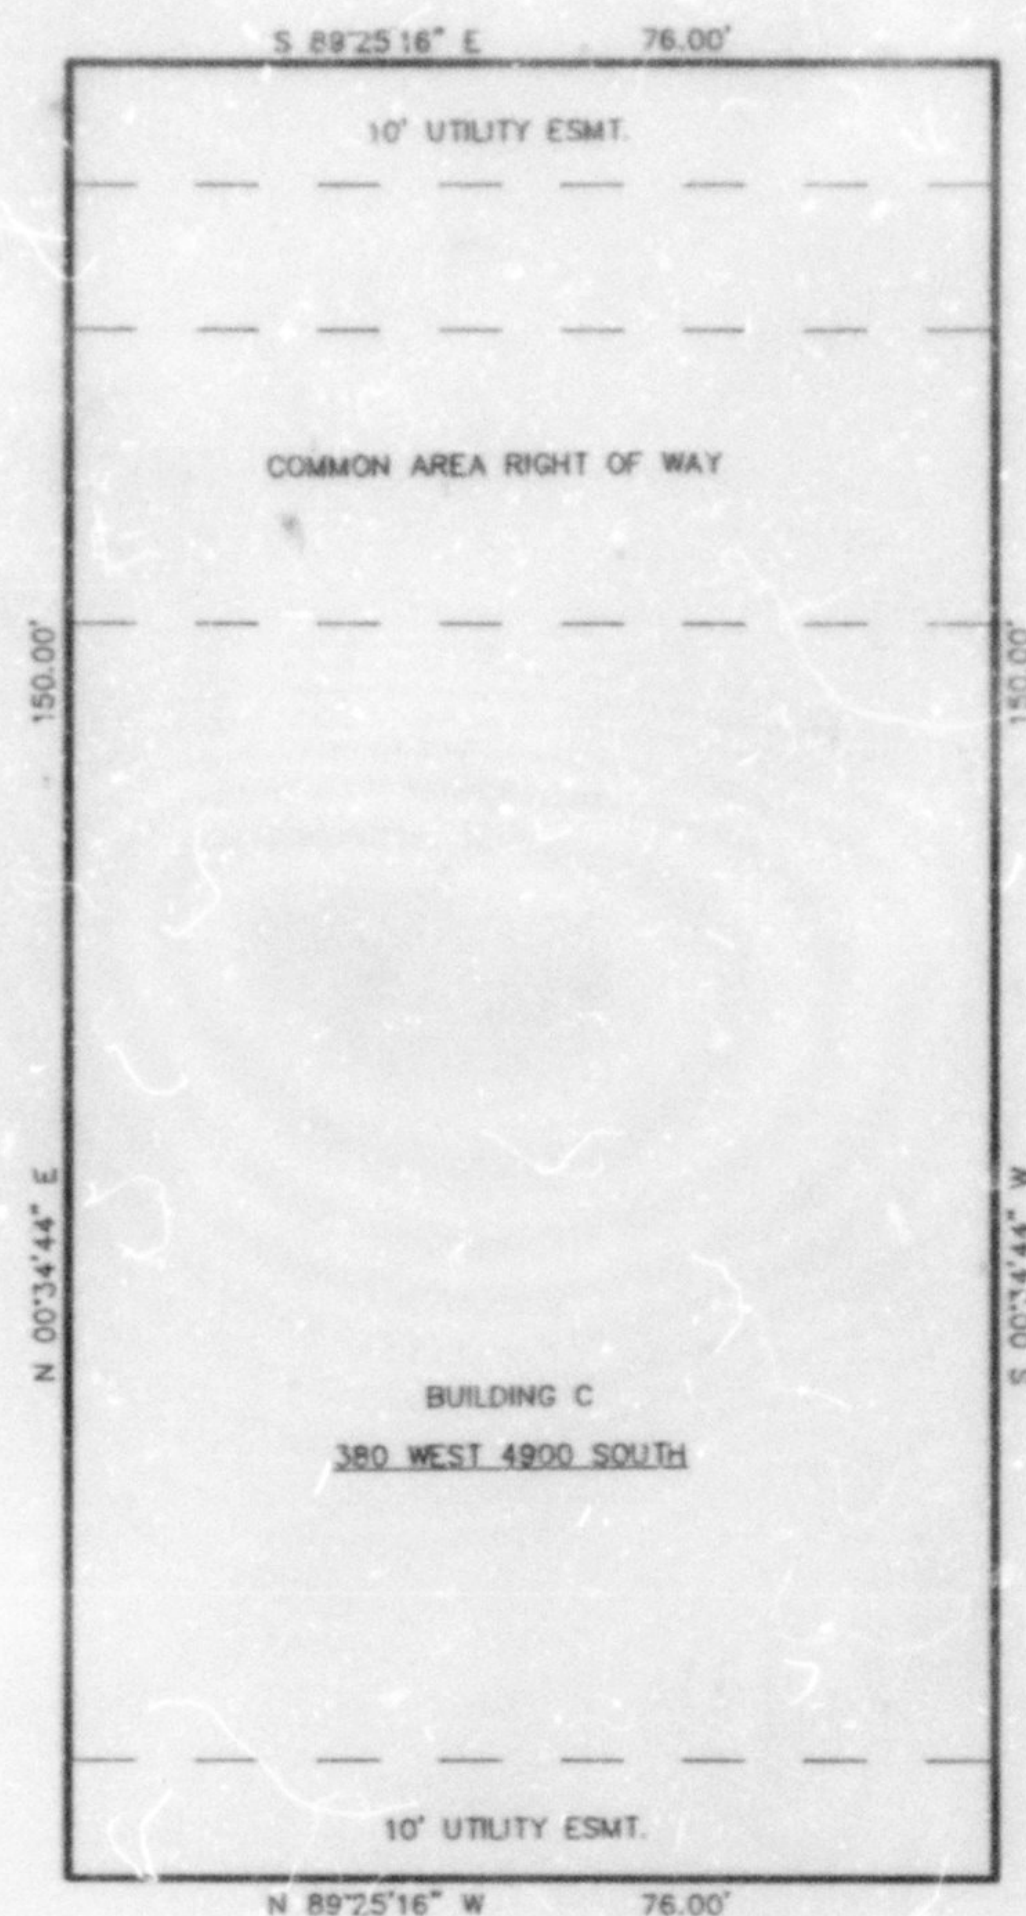

SEE PAGE 480

SEE PAGE 489

4900 SOUTH STREET

SEE PAGE 67

BLDG.	UNIT	SERIAL #	OWNERSHIP
C	9	074980001	KATHLEEN B. FINCH
	10	074980002	CROWN PRINTE DEV. INC.
	11	074980003	
	12	074980004	

* ESMT. NOT VACATED FROM TERRACE PINES SUB.
BOOK 40, PAGE 89 ON NORTH AND SOUTH 10 FT.

FOR COMPLETE ENG DATA SEE
ORIGINAL DEDICATION PLAT IN
BOOK 43, PAGE 63 OF RECORDS.