

PART OF THE N.E. 1/4 OF THE N.W. 1/4, OF SECTION 17, T.5N., R.1W., S.L.B. & M.

501

# HAVEN COVE CONDOMINIUM


IN WASHINGTON TERRACE CITY

TAXING UNIT: 24

SCALE 1" = 40'

SEE PAGE 64-3

SEE PAGE 64-2

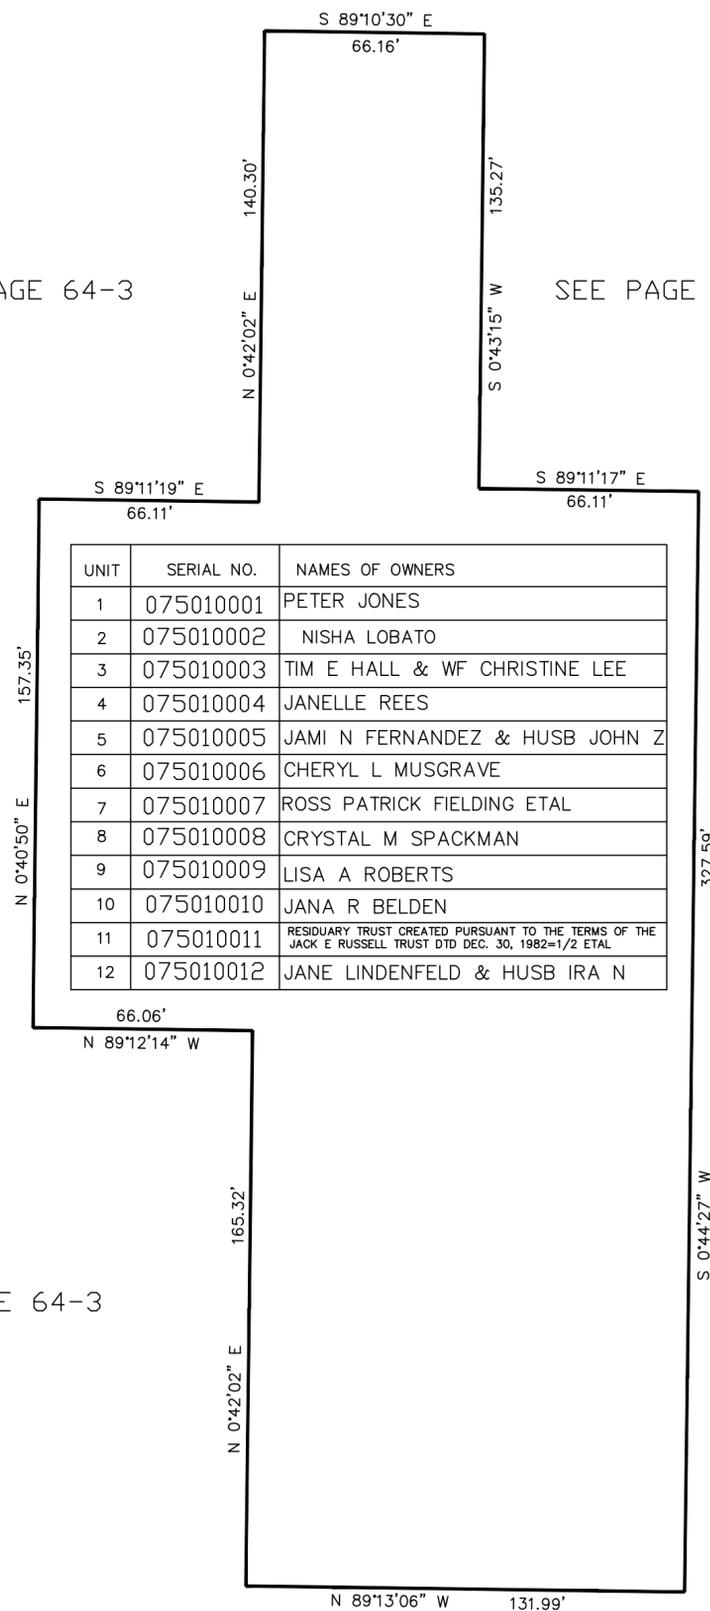

UNIT	SERIAL NO.	NAMES OF OWNERS
1	075010001	PETER JONES
2	075010002	NISHA LOBATO
3	075010003	TIM E HALL & WF CHRISTINE LEE
4	075010004	JANELLE REES
5	075010005	JAMI N FERNANDEZ & HUSB JOHN Z
6	075010006	CHERYL L MUSGRAVE
7	075010007	ROSS PATRICK FIELDING ETAL
8	075010008	CRYSTAL M SPACKMAN
9	075010009	LISA A ROBERTS
10	075010010	JANA R BELDEN
11	075010011	RESIDUARY TRUST CREATED PURSUANT TO THE TERMS OF THE JACK E RUSSELL TRUST DTD DEC. 30, 1982=1/2 ETAL
12	075010012	JANE LINDENFELD & HUSB IRA N

SEE PAGE 64-2

SEE PAGE 64-3

FOR COMPLETE ENG DATA SEE ORIGINAL DEDICATION PLAT IN BOOK 43, PAGE 94 OF RECORDS.