


PART OF THE NE 1/4, OF SEC. 15, T.5N., R.1W., S.L.B. & M.  
**LAKEVIEW RIDGE SUBDIVISION NO.3**

TAXING UNIT: 25

IN OGDEN CITY  
 SCALE 1" = 50'

SEE PAGE 486

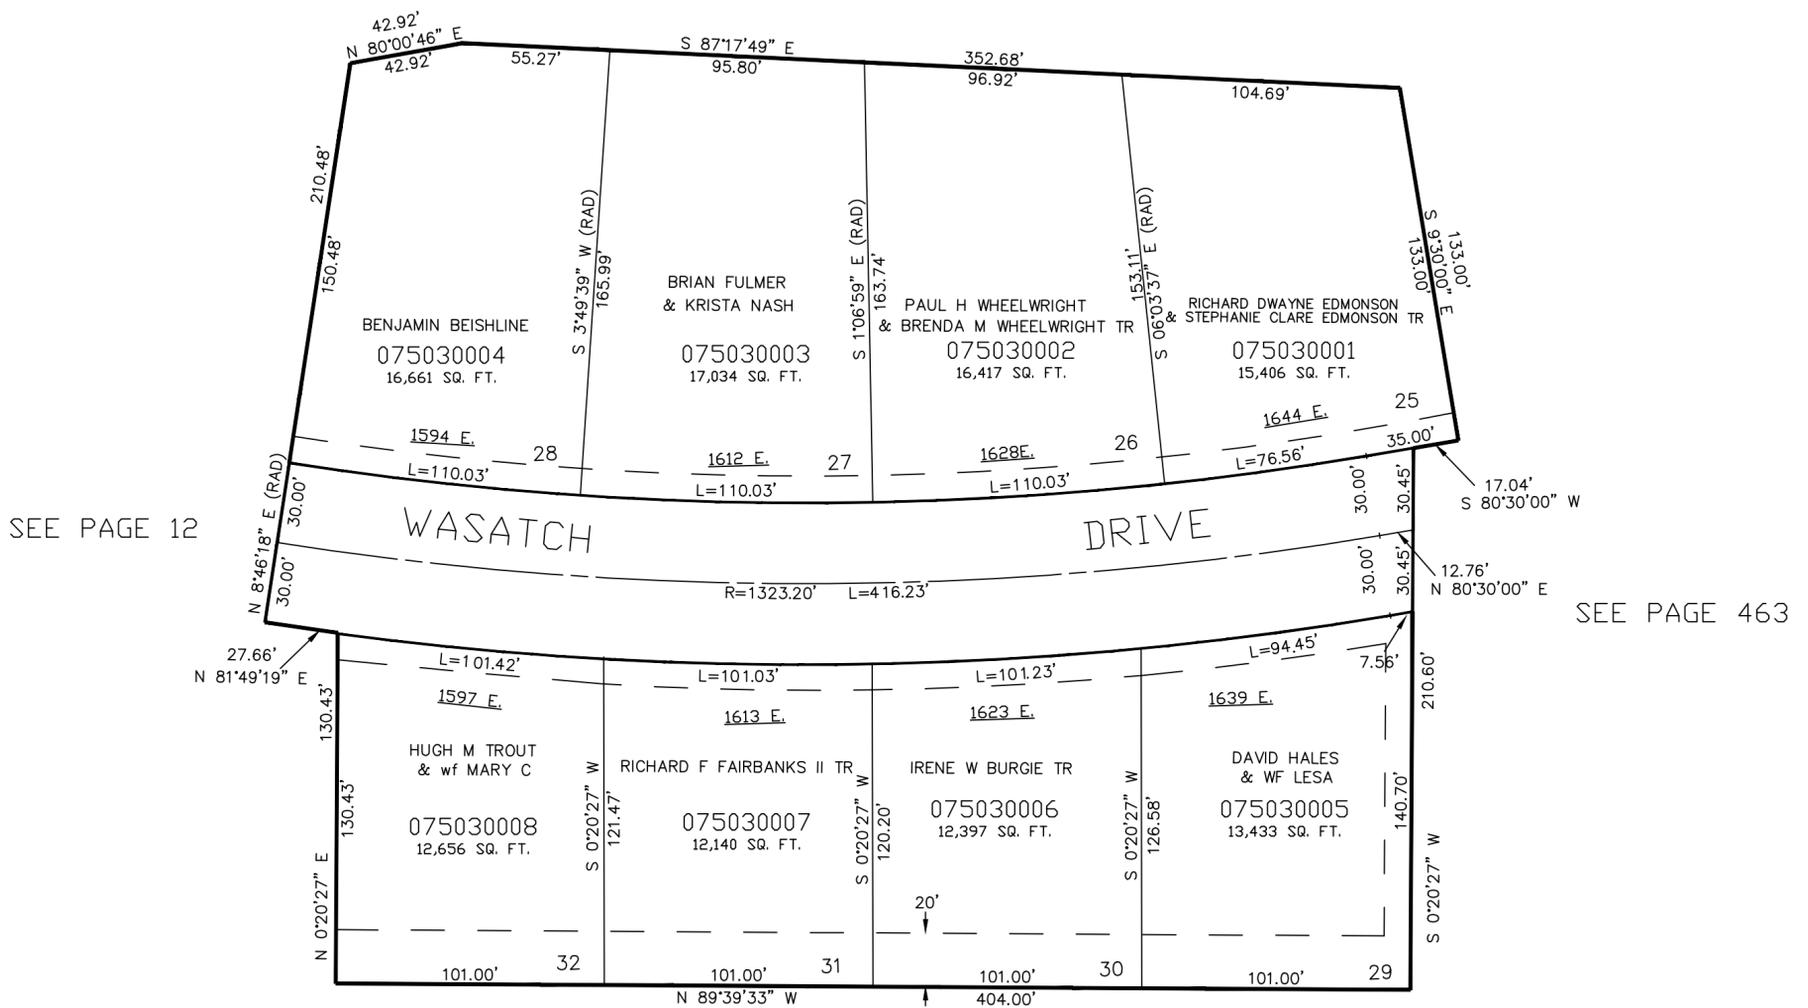

SEE PAGE 12

SEE PAGE 463

SEE PAGE 140

10' UTILITY & DRAINAGE EASEMENTS EACH  
 SIDE OF PROPERTY LINES AS INDICATED  
 BY DASHED LINES EXCEPT AS OTHERWISE  
 SHOWN.

FOR COMPLETE ENG DATA SEE  
 ORIGINAL DEDICATION PLAT IN  
 BOOK 44 PAGE 35 OF RECORDS.