

PART OF THE N.W 1/4 OF THE N.W. 1/4, OF SEC. 17, T.5N., R.1W., S.L.B. & M.

510


# JAMES PLACE CONDOMINIUMS

IN WASHINGTON TERRACE CITY

TAXING UNIT: 24

SCALE 1" = 30'

SEE PAGE 67

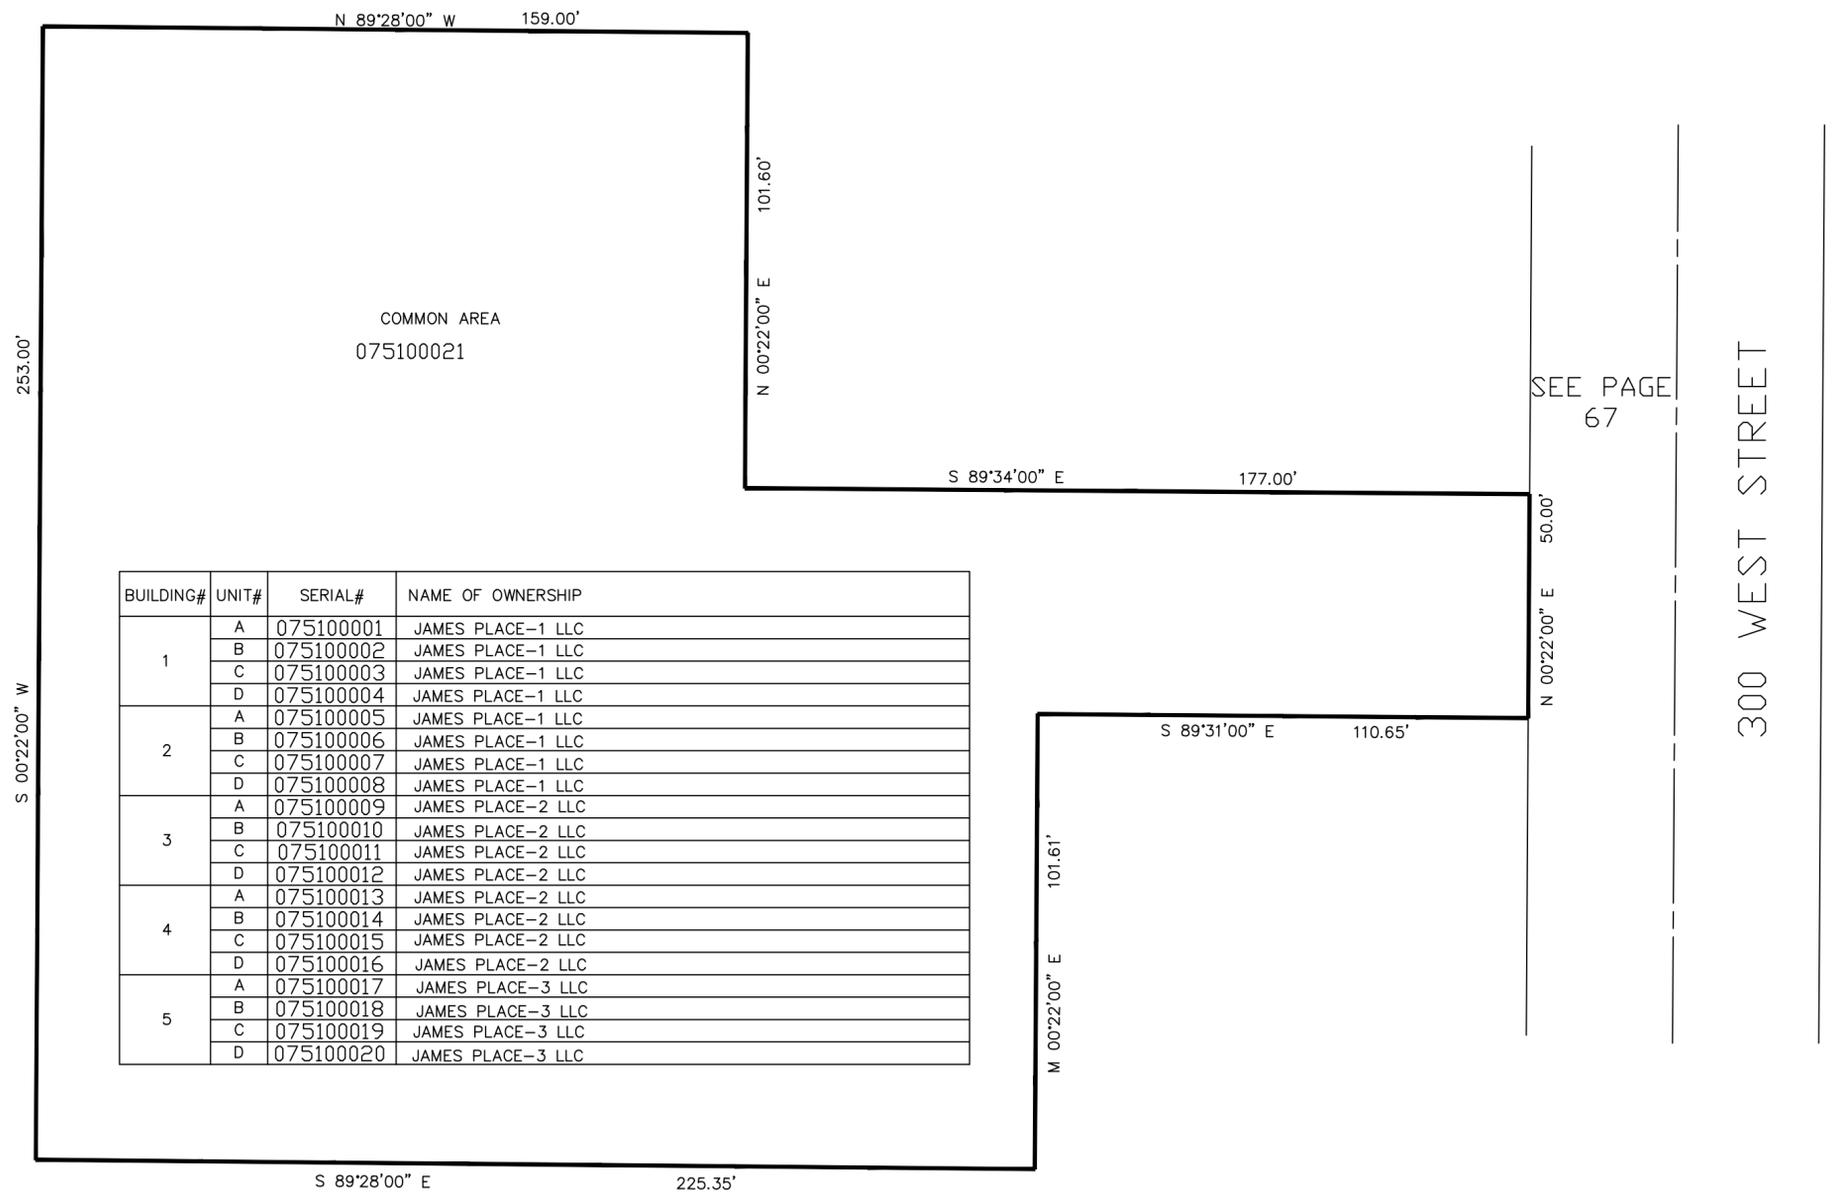

SEE PAGE 67

BUILDING#	UNIT#	SERIAL#	NAME OF OWNERSHIP
1	A	075100001	JAMES PLACE-1 LLC
	B	075100002	JAMES PLACE-1 LLC
	C	075100003	JAMES PLACE-1 LLC
	D	075100004	JAMES PLACE-1 LLC
2	A	075100005	JAMES PLACE-1 LLC
	B	075100006	JAMES PLACE-1 LLC
	C	075100007	JAMES PLACE-1 LLC
	D	075100008	JAMES PLACE-1 LLC
3	A	075100009	JAMES PLACE-2 LLC
	B	075100010	JAMES PLACE-2 LLC
	C	075100011	JAMES PLACE-2 LLC
	D	075100012	JAMES PLACE-2 LLC
4	A	075100013	JAMES PLACE-2 LLC
	B	075100014	JAMES PLACE-2 LLC
	C	075100015	JAMES PLACE-2 LLC
	D	075100016	JAMES PLACE-2 LLC
5	A	075100017	JAMES PLACE-3 LLC
	B	075100018	JAMES PLACE-3 LLC
	C	075100019	JAMES PLACE-3 LLC
	D	075100020	JAMES PLACE-3 LLC

SEE PAGE 67

FOR COMPLETE ENG DATA SEE ORIGINAL DEDICATION PLAT IN BOOK 45, PAGE 44 OF RECORDS.