

PART OF THE N. 1/2, OF SEC. 23, T.5N., R.1W., S.L.B. & M.
OLYMPIC COVE ESTATES AMENDED

WEBER COUNTY SCALE 1" = 100'

TAXING UNIT: 159

SEE PAGE 87

SEE PAGE 192

SEE PAGE 191

SEE PAGE 339

SEE PAGE 89

FOR COMPLETE ENG DATA SEE ORIGINAL DEDICATION PLAT IN BOOK 45, PAGE 84 OF RECORDS. (AMENDED) BOOK 46, PAGE 06 OF RECORDS.


10' UTILITY & DRAINAGE EASEMENTS EACH SIDE OF PROPERTY LINES AS INDICATED BY DASHED LINES EXCEPT AS OTHERWISE SHOWN.

SEE DED. PLAT FOR BUILDABLE AREAS

* ORDINANCE NO. 2008-13 E#2537040

SEE PAGE 88

VLG 1-98

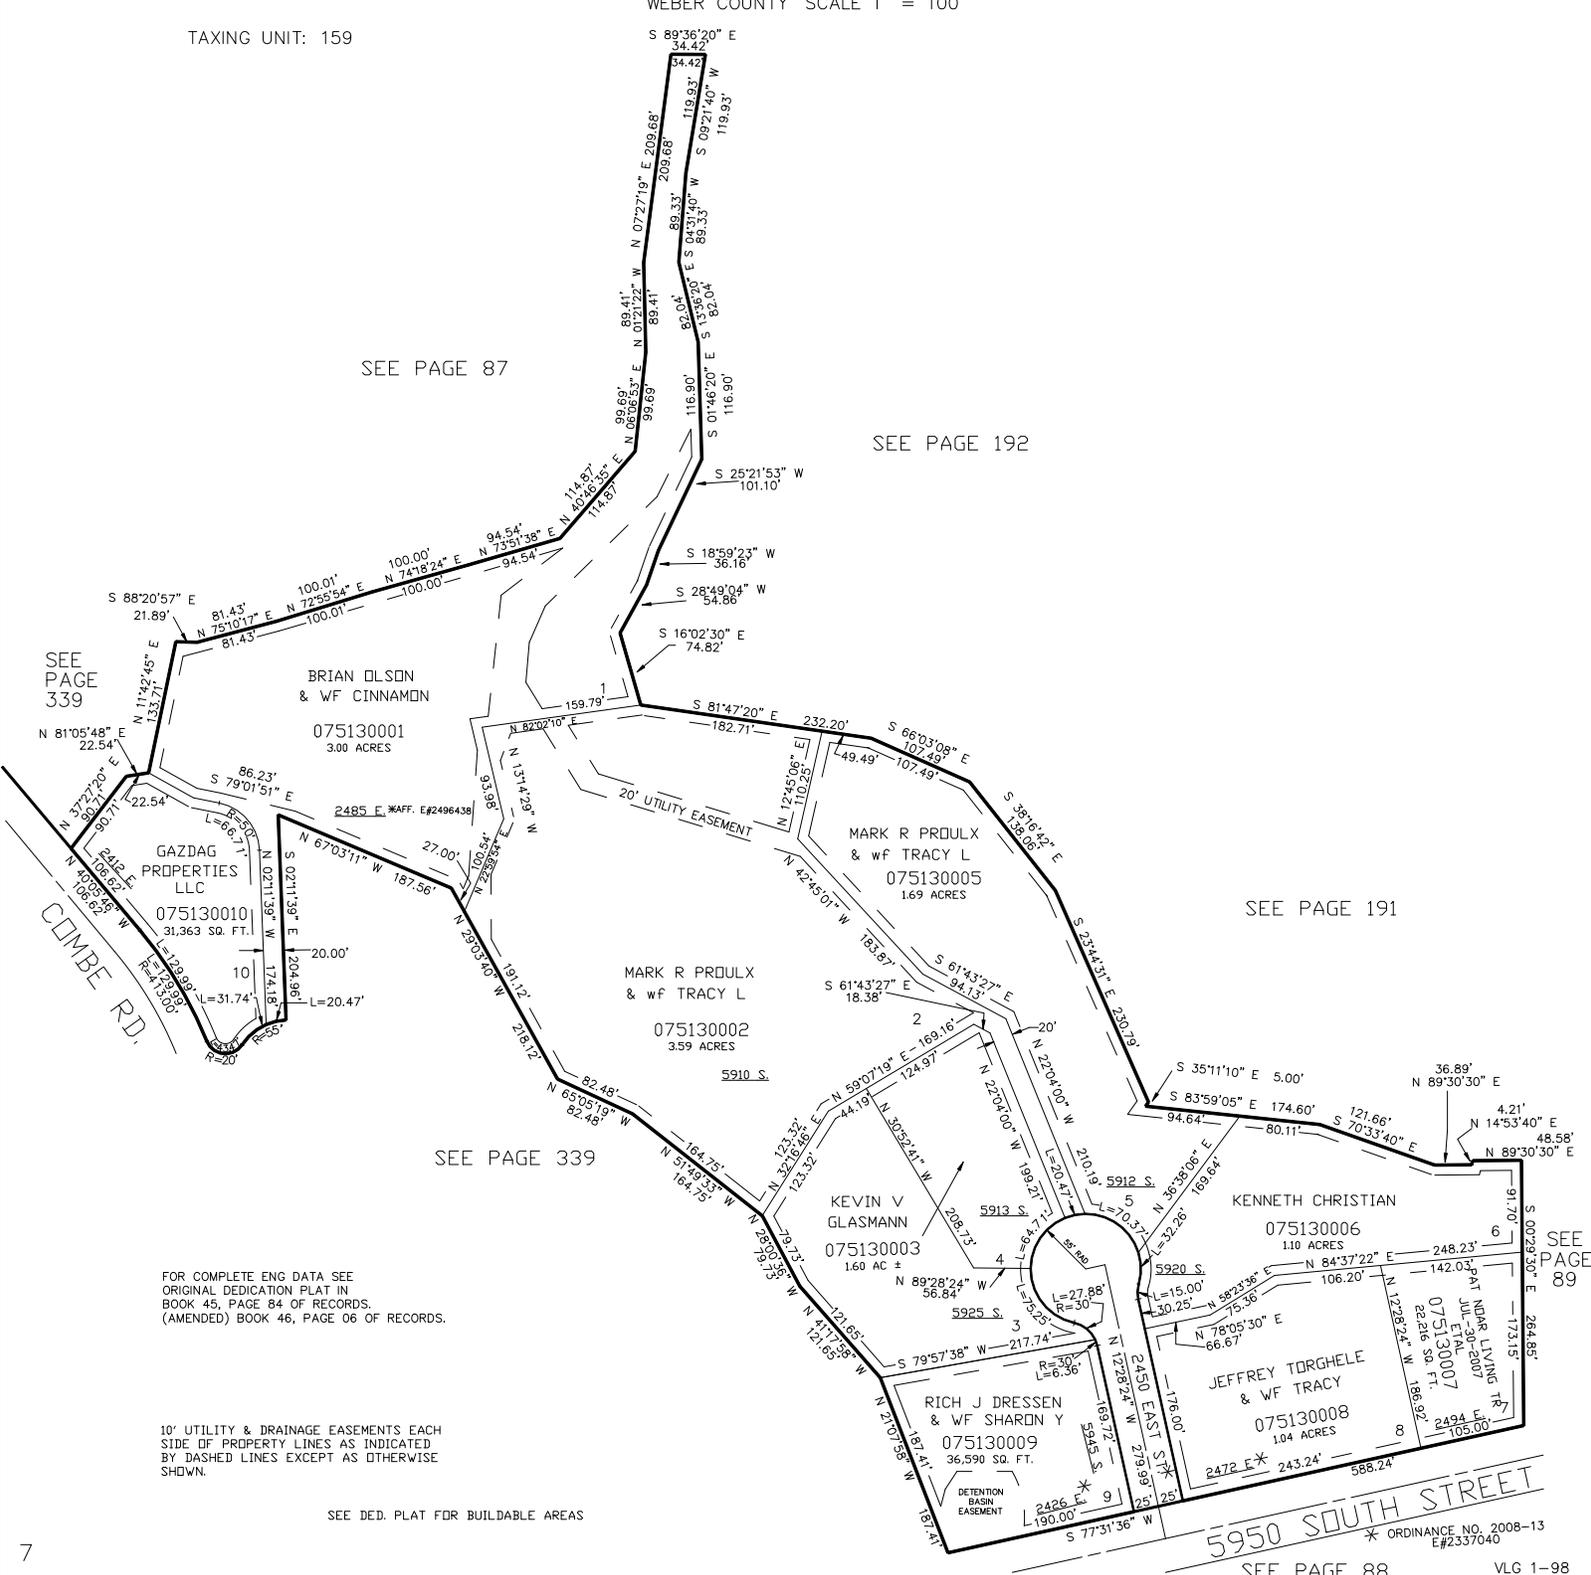

SEE PAGE 339

2450 EAST ST
CIMBE RD