


PART OF THE N.E. 1/4, OF SEC. 22, T.5N., R.1W., S.L.B. & M.
WILLOW WOOD SO. A CLUSTER SUBDIVISION

IN SOUTH OGDEN CITY

TAXING UNIT: 75

SCALE 1" = 30'

SEE PAGE 82

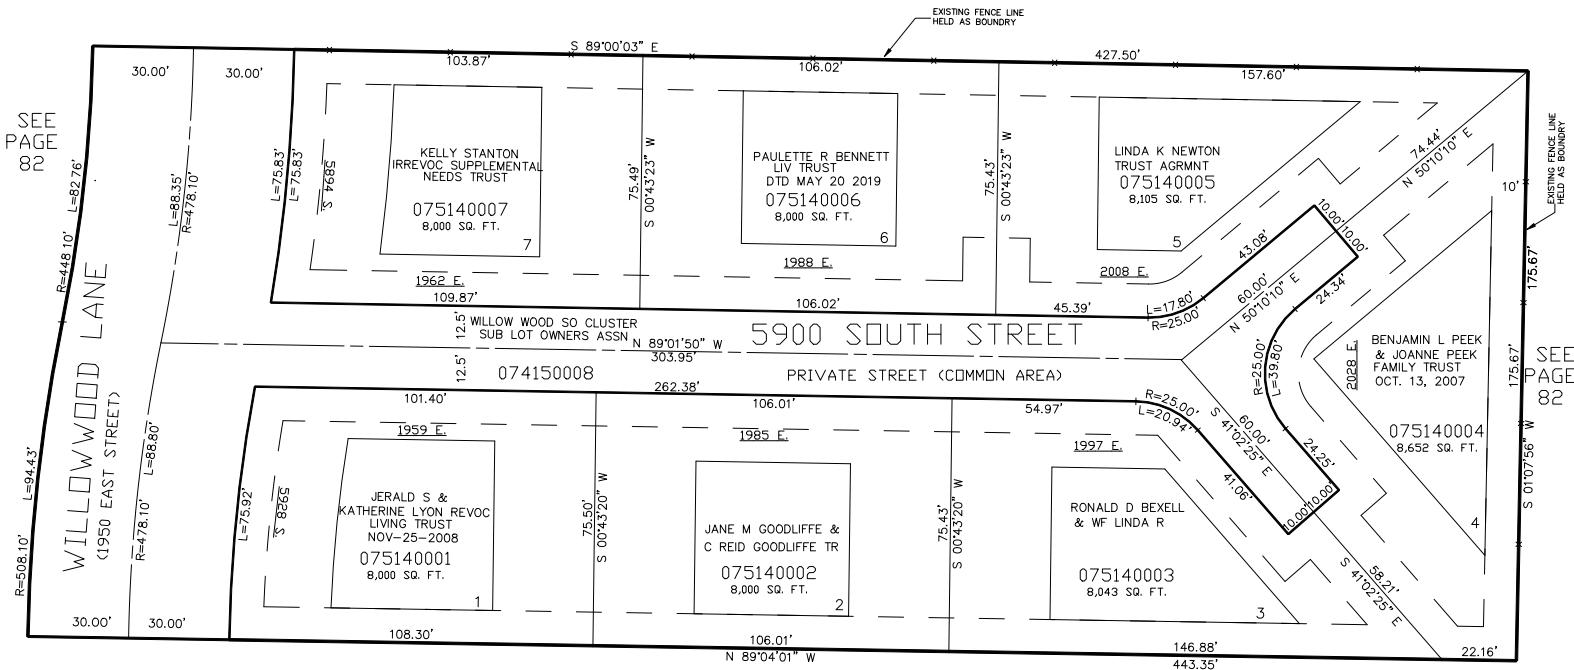

FOR COMPLETE ENG DATA SEE
 ORIGINAL DEDICATION PLAT IN
 BOOK 45, PAGE 92 OF RECORDS.

10' UTILITY & DRAINAGE EASEMENTS EACH
 SIDE OF PROPERTY LINES AS INDICATED
 BY DASHED LINES EXCEPT AS OTHERWISE
 SHOWN.

SEE PAGE 82

FOR TAX PURPOSES ONLY

VLG 12-97