


PART OF THE EAST 1/2, OF SEC. 22, T.5N., R.1W., S.L.B. & M.  
**FASHION POINTE PHASE NO. 1**

516

TAXING UNIT: 75

IN SOUTH OGDEN CITY

SCALE 1" = 100'

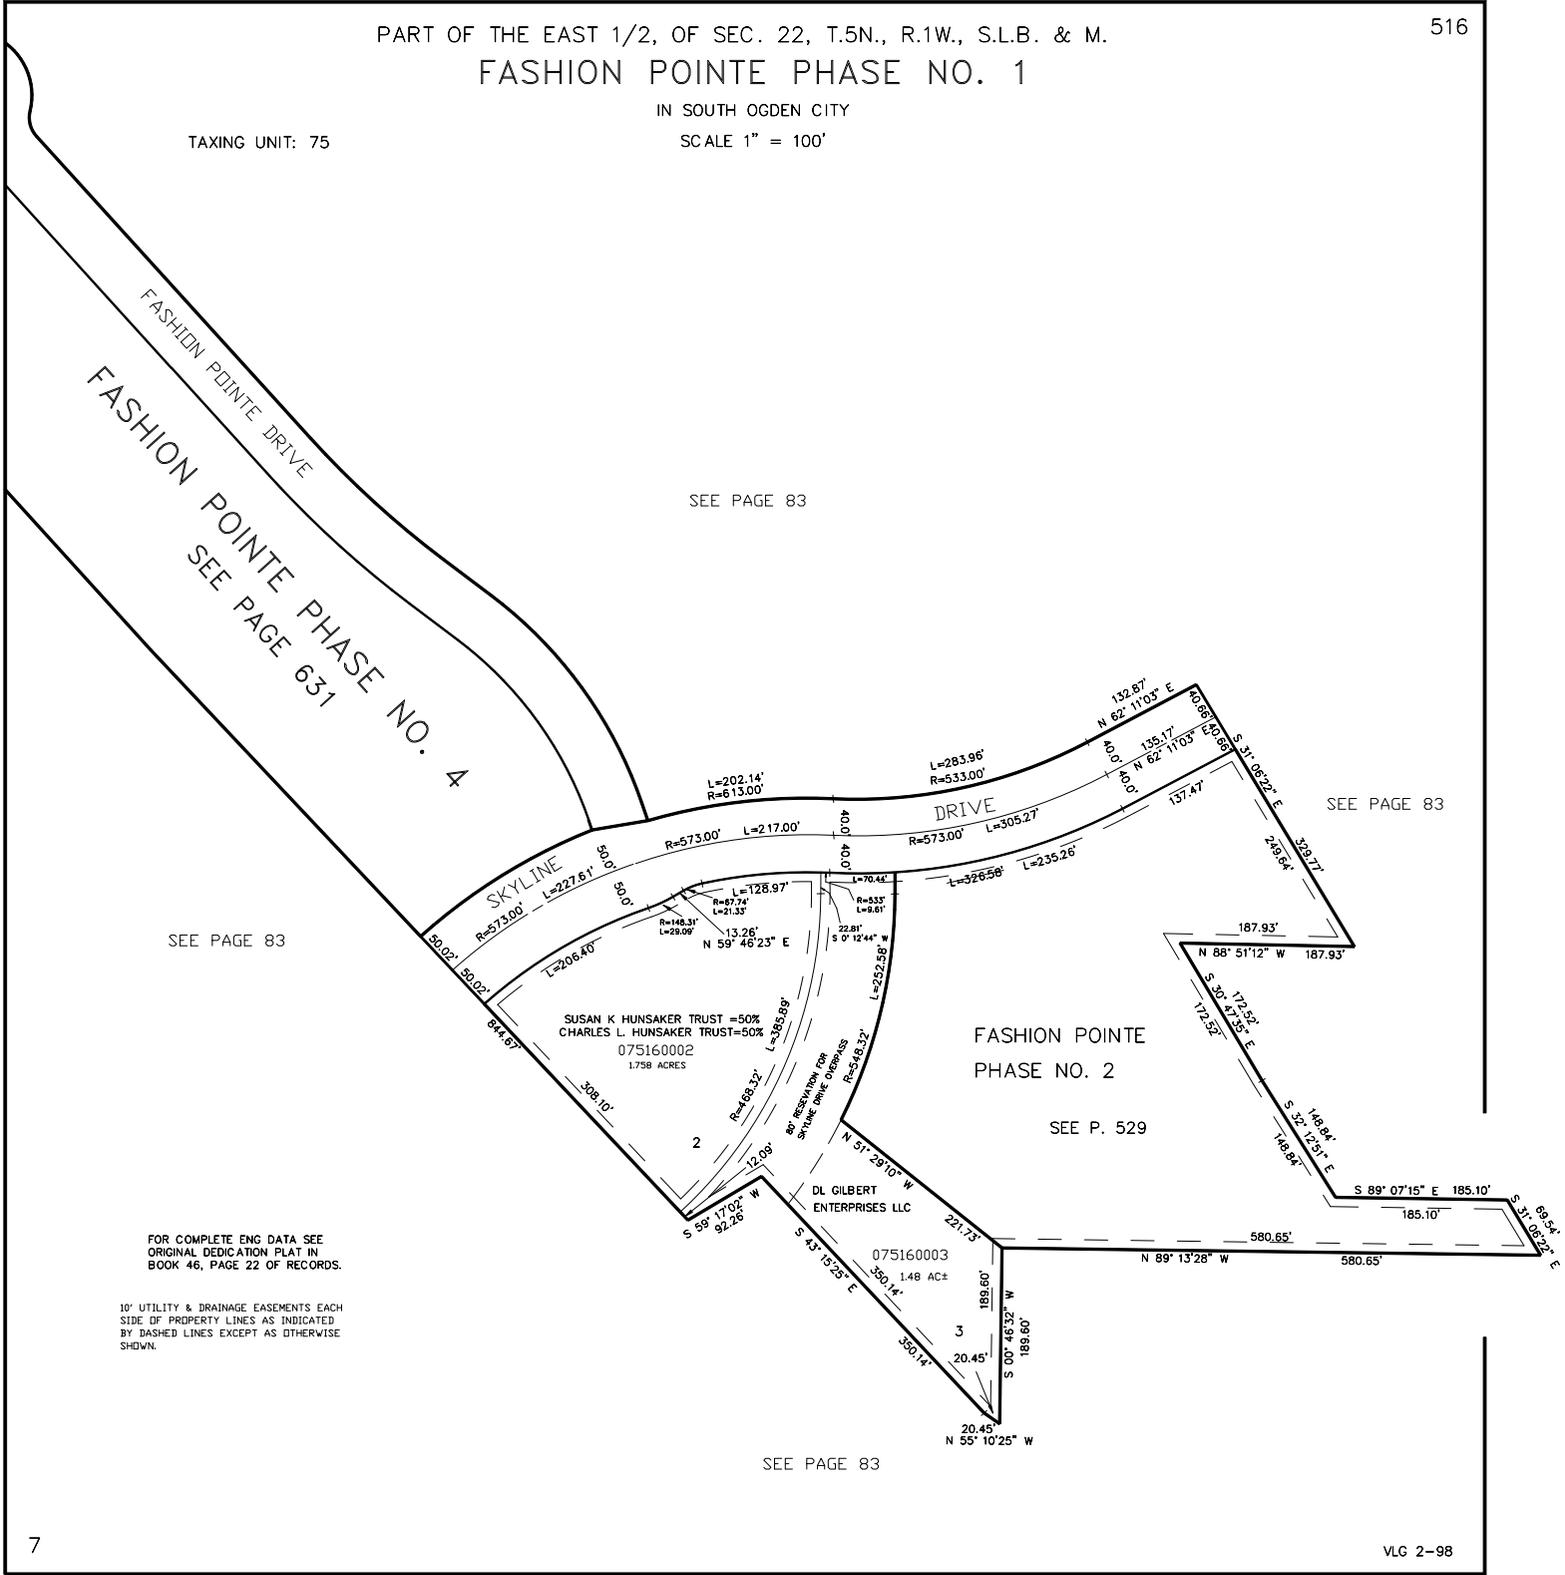

SEE PAGE 83

SEE PAGE 83

SEE PAGE 83

FASHION POINTE  
 PHASE NO. 2

SEE P. 529

FOR COMPLETE ENG DATA SEE  
 ORIGINAL DEDICATION PLAT IN  
 BOOK 46, PAGE 22 OF RECORDS.

10' UTILITY & DRAINAGE EASEMENTS EACH  
 SIDE OF PROPERTY LINES AS INDICATED  
 BY DASHED LINES EXCEPT AS OTHERWISE  
 SHOWN.

SEE PAGE 83