


PART OF THE S.E. 1/4, OF SECTION 17, T.5N., R.1W., S.L.B. & M.
GRAND HEIGHTS SUBDIVISION – PHASE NO. 5

IN WASHINGTON TERRACE CITY

TAXING UNIT: 255

SCALE 1" = 60'

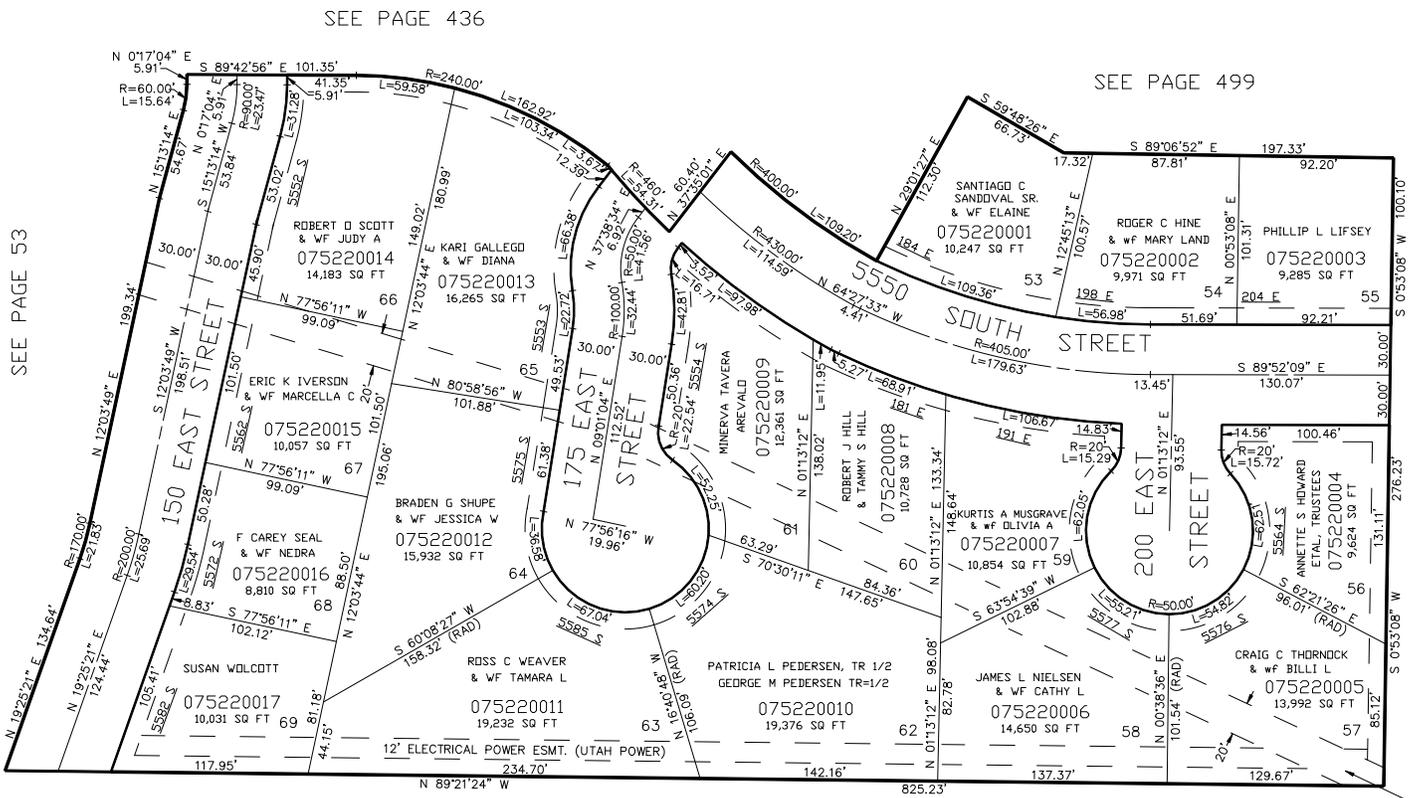

SEE PAGE 436

SEE PAGE 499

SEE PAGE 53

SEE PAGE 53

SEE PAGE 79

EXISTING BUREAU OF RECLAMATION ESMT.

10' UTILITY & DRAINAGE EASEMENTS EACH SIDE OF PROPERTY LINES AS INDICATED BY DASHED LINES EXCEPT AS OTHERWISE SHOWN.

FOR COMPLETE ENG DATA SEE ORIGINAL DEDICATION PLAT IN BOOK 47, PAGE 23 OF RECORDS.